




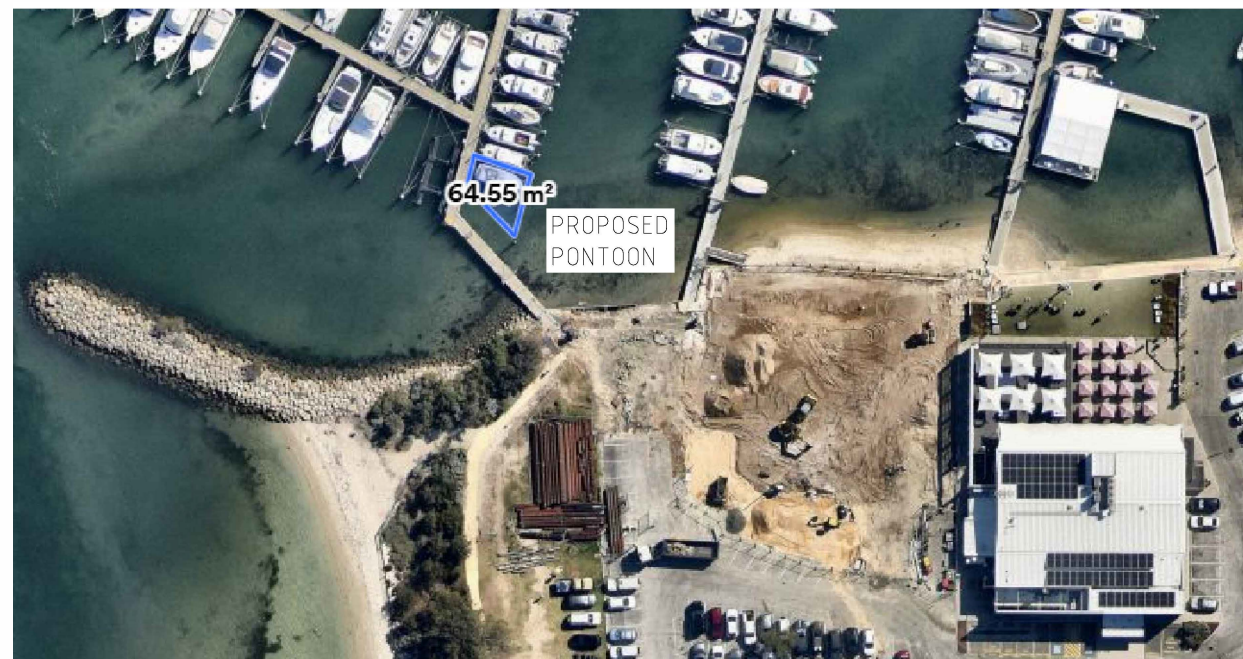


SITE PLAN
1:1000

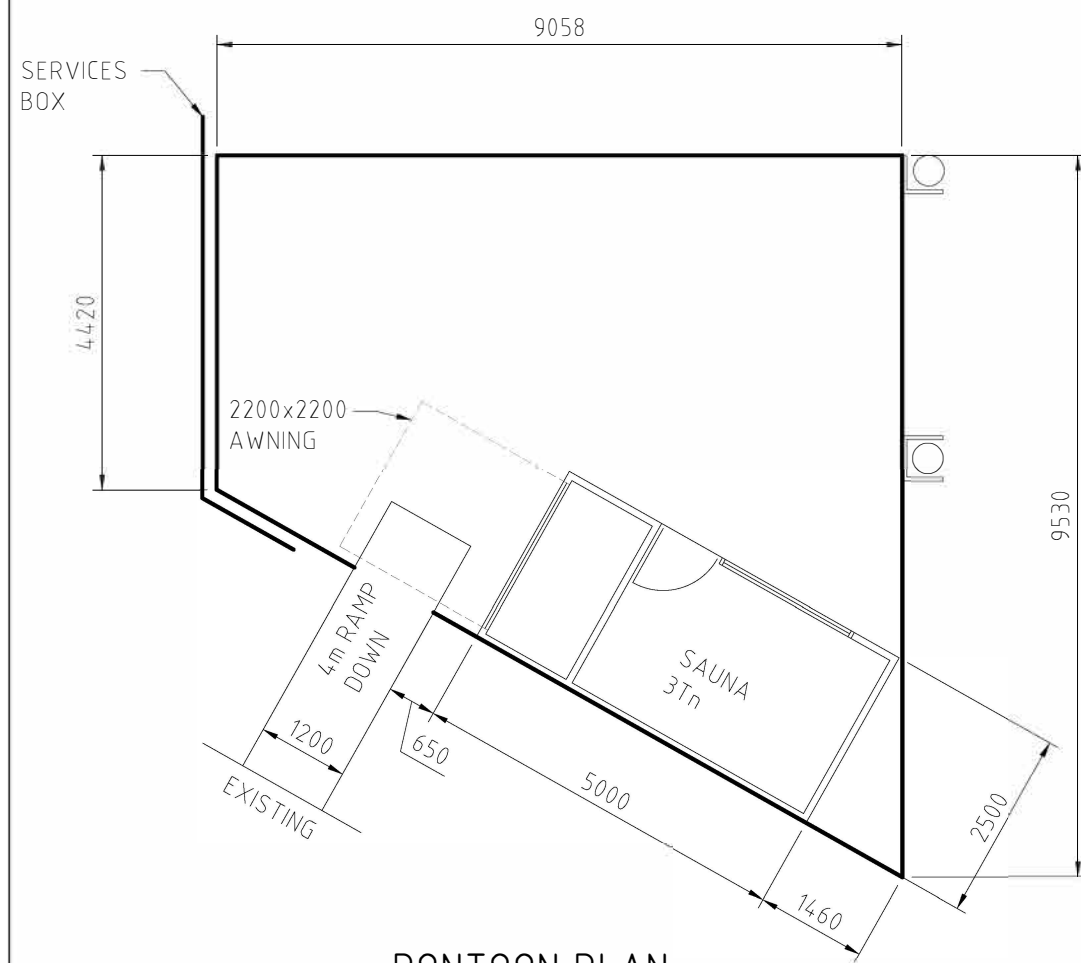


PONTON PLAN
1:100

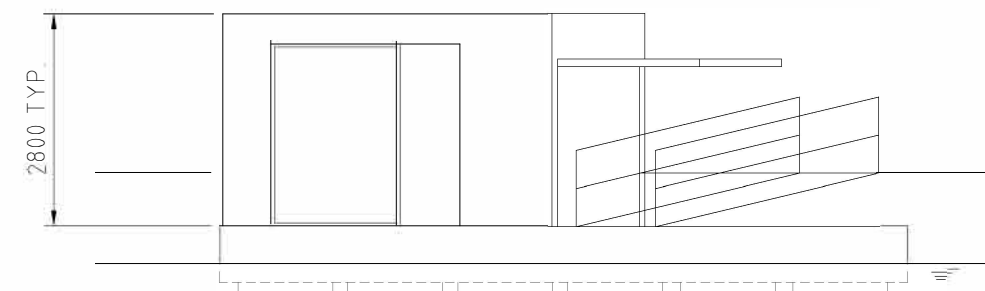

NORTH ELEVATION
1:100

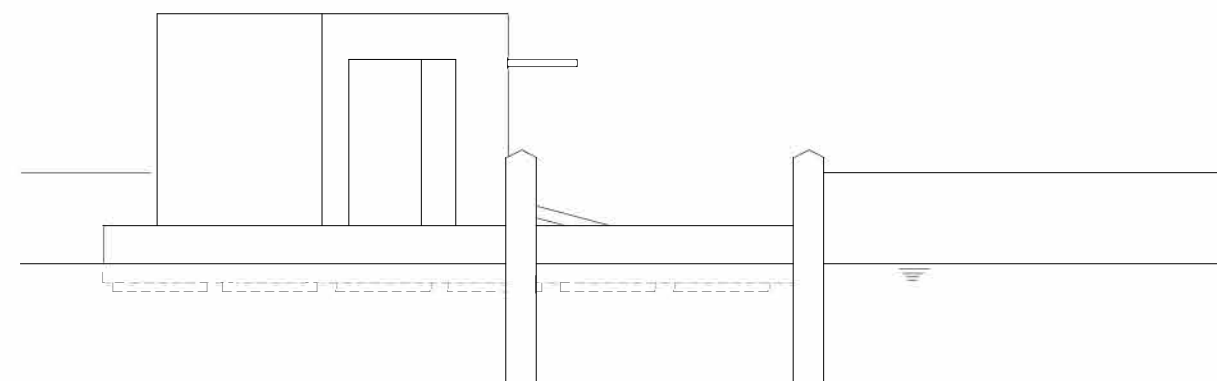

EAST ELEVATION
1:100

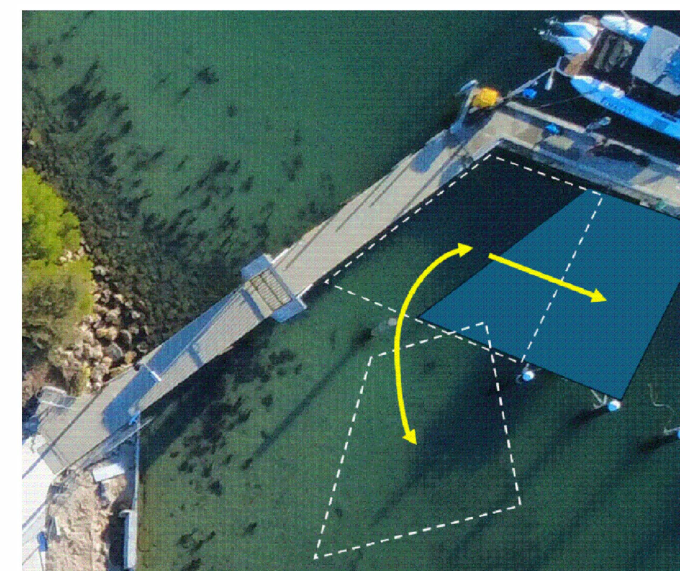


PONTON REMOVAL
NTS

SEABREEZE
BUILDING CO.

PROPOSED PONTON
SITE PLAN, PLAN & ELEVATIONS
SB-001 REV E

MARINA SHOP DRAWING


Date:Mar-20-2025

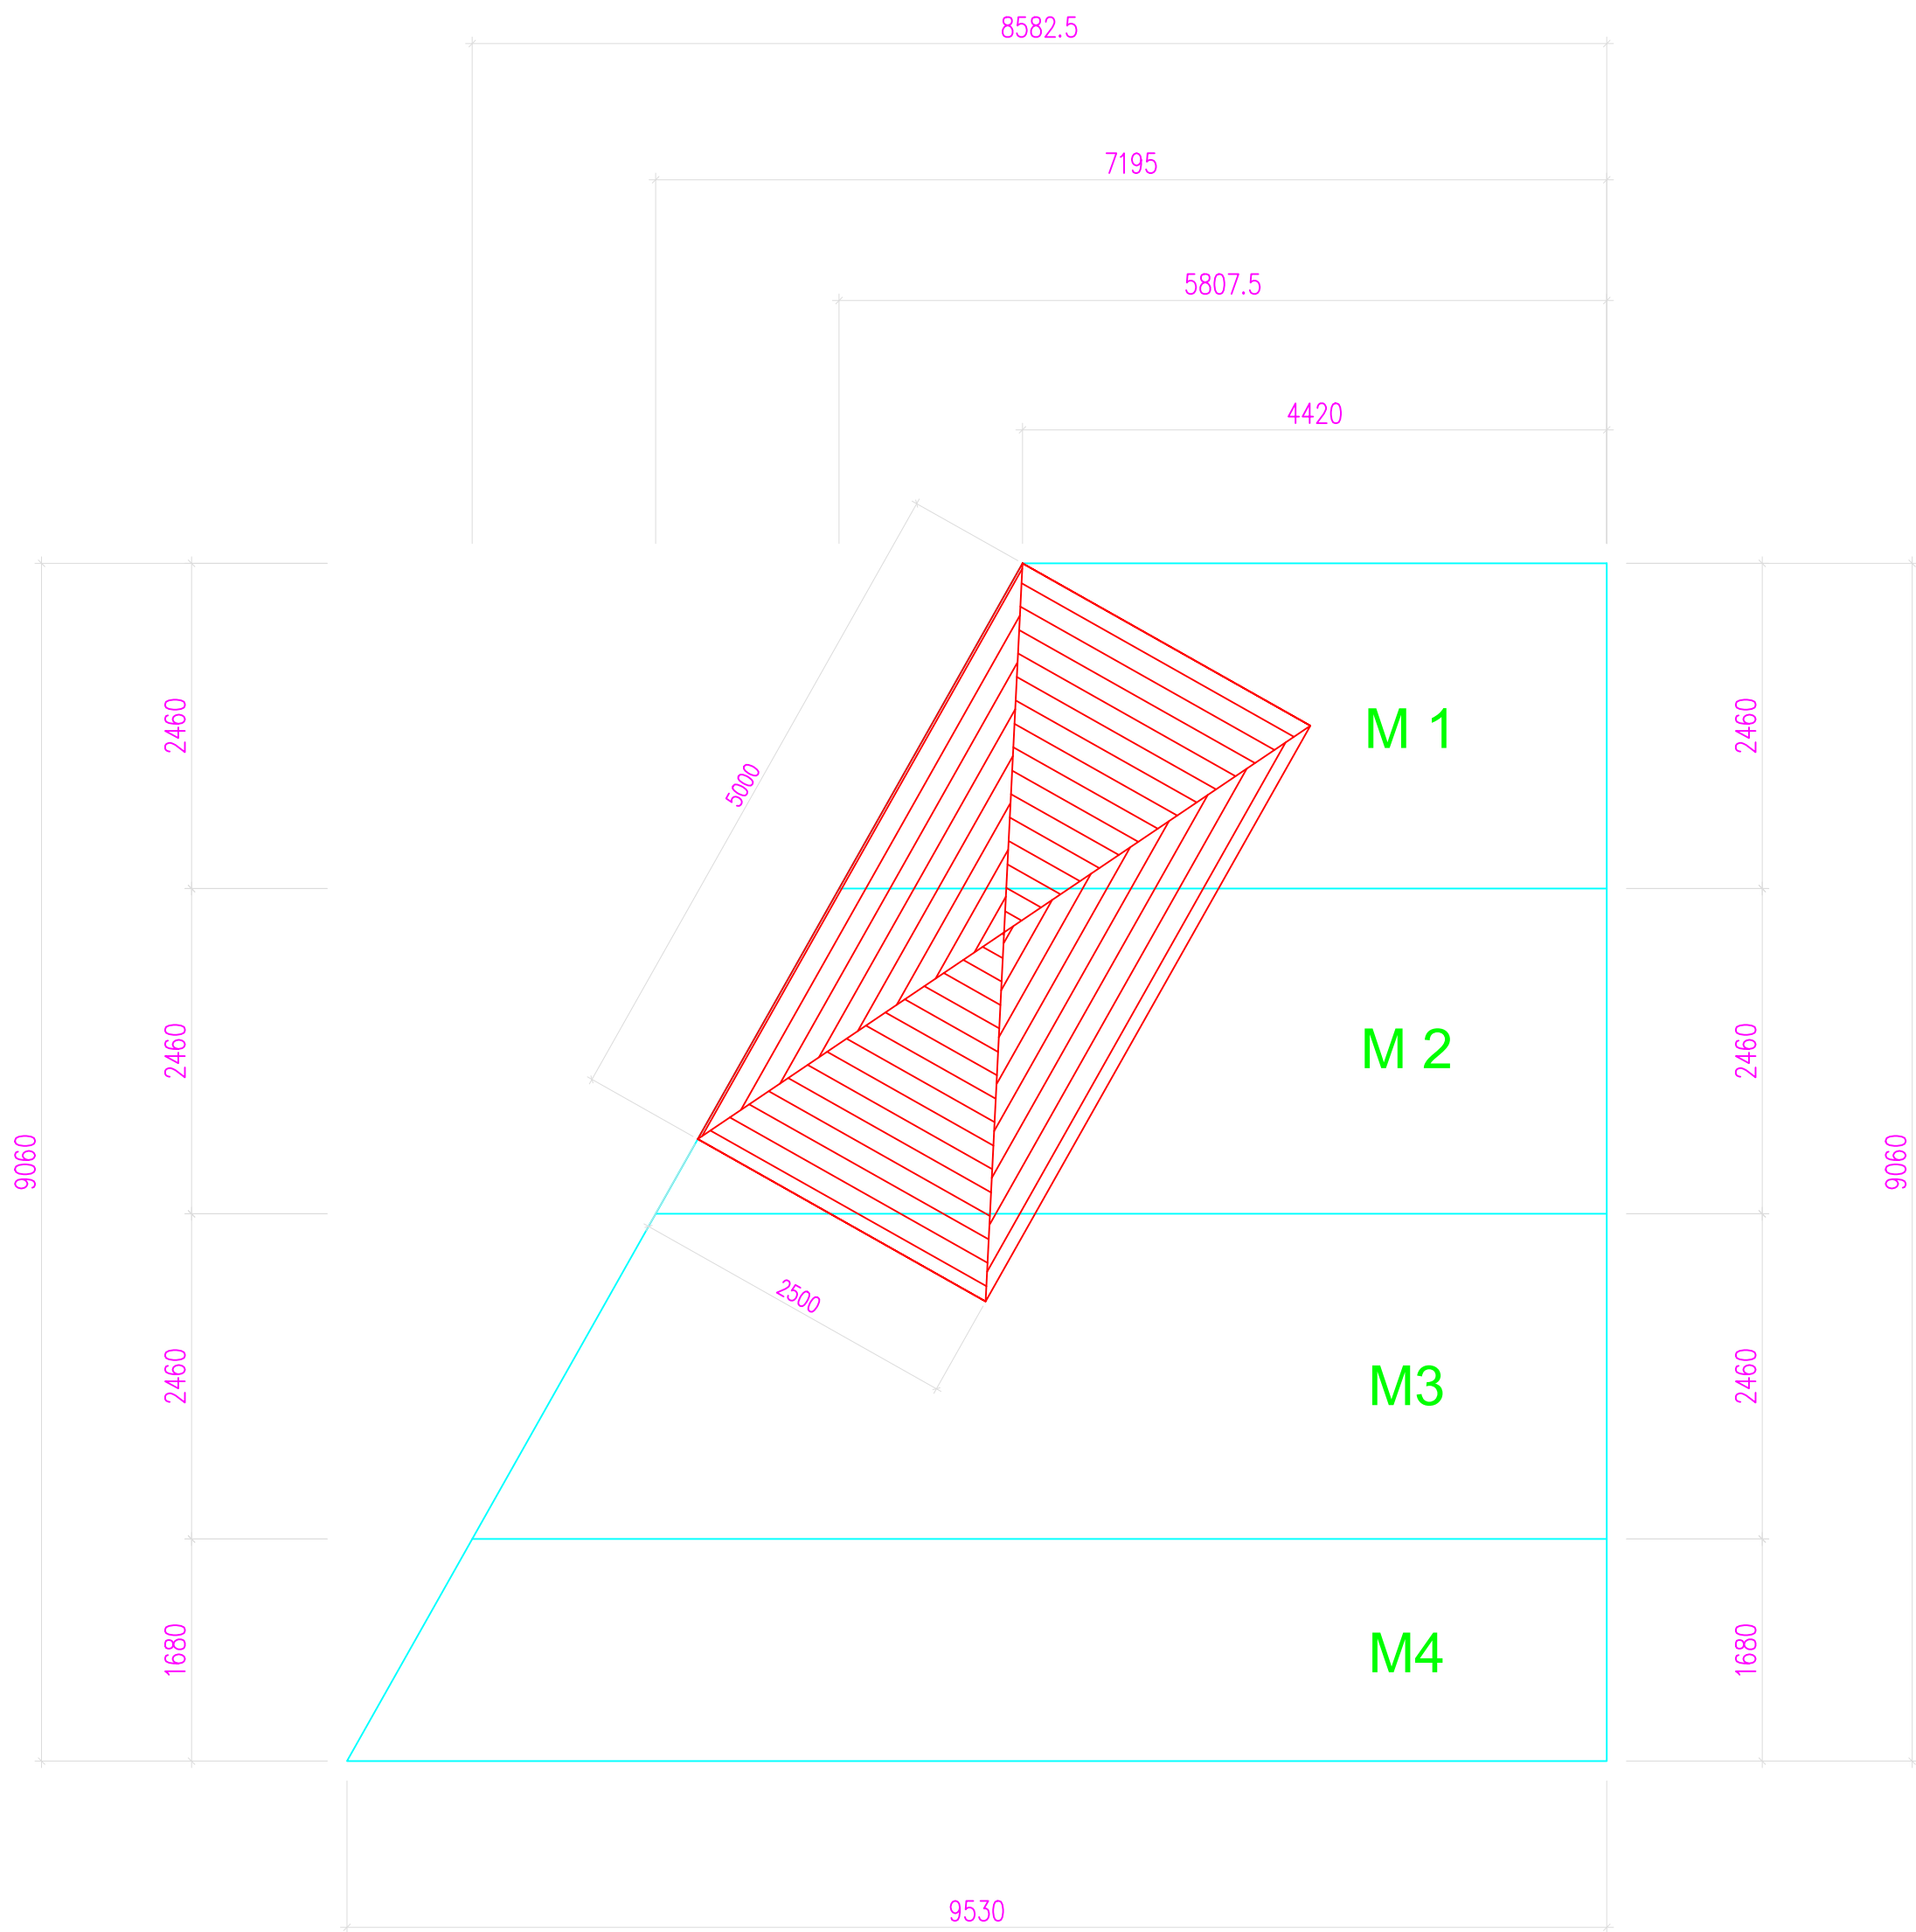

PONTOON CODING PLAN

BILL OF QUANTITIES					
NO.	ITEM	MATERIAL	SIZE (MM)	UNIT	QUANTITY
01	M1 PONTOON	ALUMINUM 6061	L5807.5*W2460	PCS	1
02	M2 PONTOON	ALUMINUM 6061	L7195*W2460	PCS	1
03	M3 PONTOON	ALUMINUM 6061	L8582.5*W2460	PCS	1
04	M4 PONTOON	ALUMINUM 6061	L9530*W1680	PCS	1


	EXAMINED		SCALE		SPECIALTY		PROJECT TITLE
	AUTHORIZED		DATE	2025.03	STAGE		
	DESIGNED		DRAWING NO.			DRAWING TITLE	PONTOON CODING PLAN

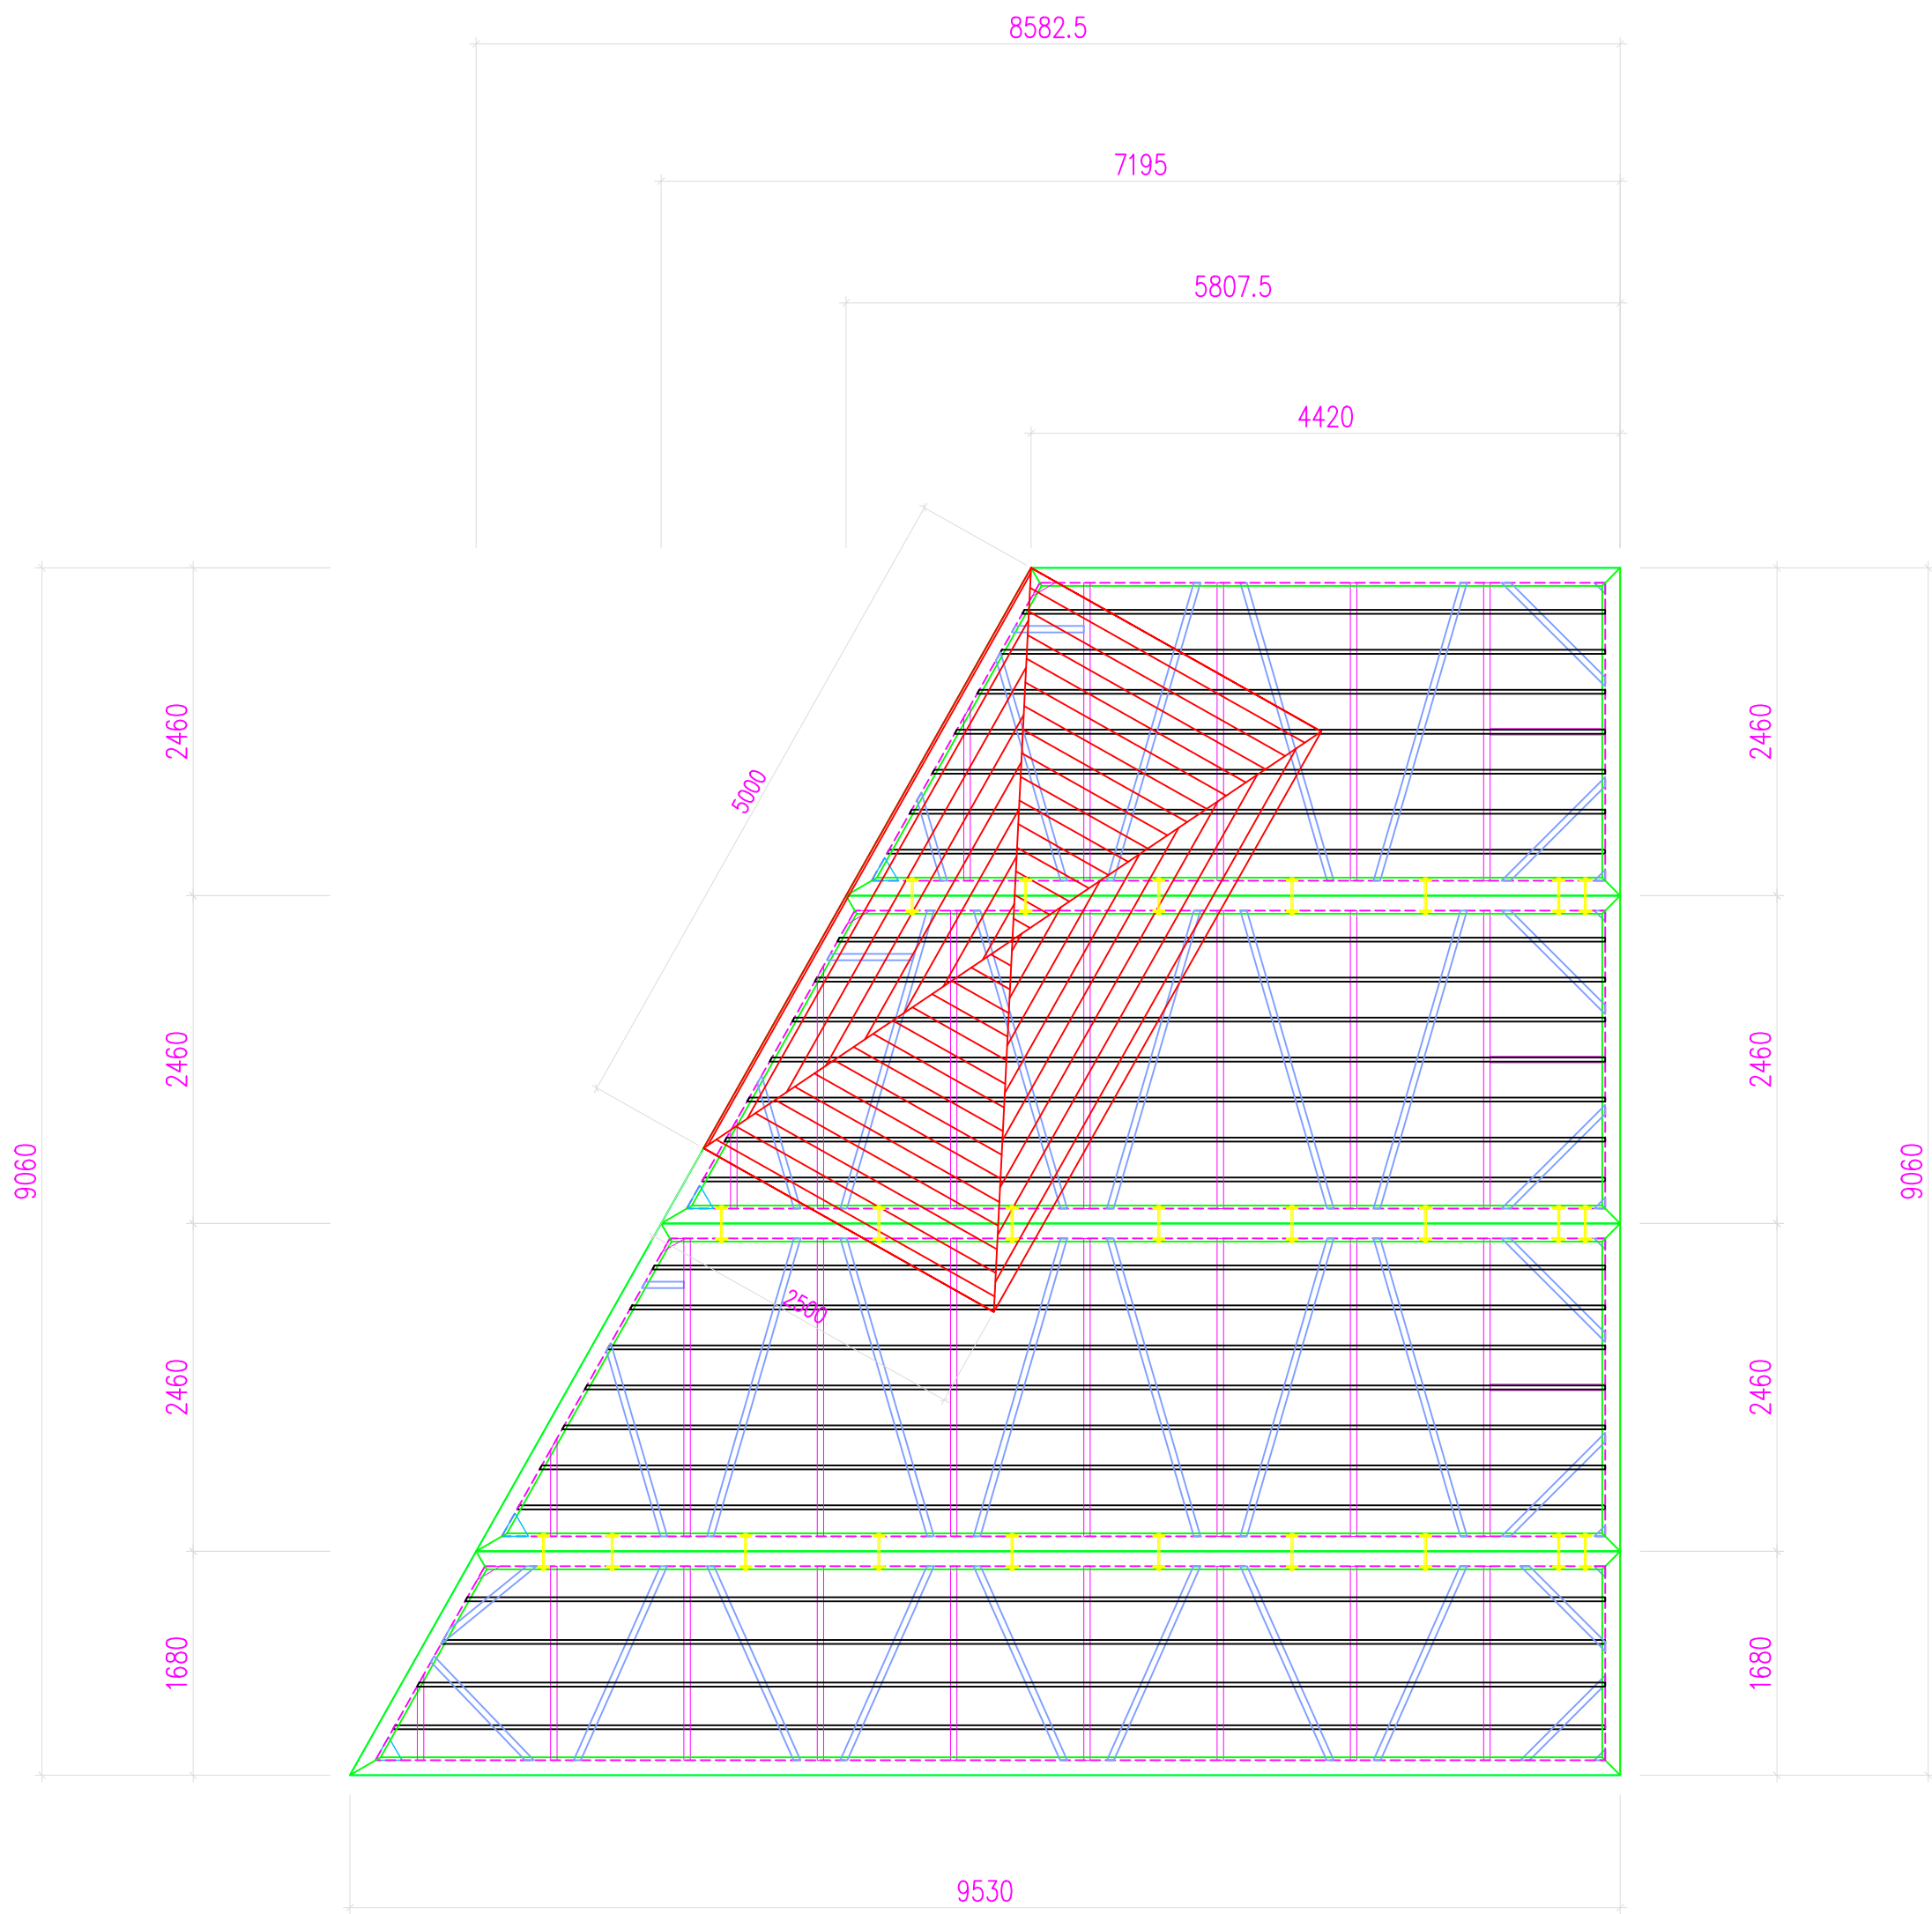

STRUCTURE LAYOUT

BILL OF QUANTITIES					
NO.	ITEM	MATERIAL	SIZE (MM)	UNIT	QUANTITY
01	M1 PONTOON	ALUMINUM 6061	L5807.5*W2460	PCS	1
02	M2 PONTOON	ALUMINUM 6061	L7195*W2460	PCS	1
03	M3 PONTOON	ALUMINUM 6061	L8582.5*W2460	PCS	1
04	M4 PONTOON	ALUMINUM 6061	L9530*W1680	PCS	1


	EXAMINED		SCALE		SPECIALTY		PROJECT TITLE Platform
	AUTHORIZED		DATE	2025.03	STAGE		
	DESIGNED		DRAWING NO.			DRAWING TITLE	STRUCTURE LAYOUT

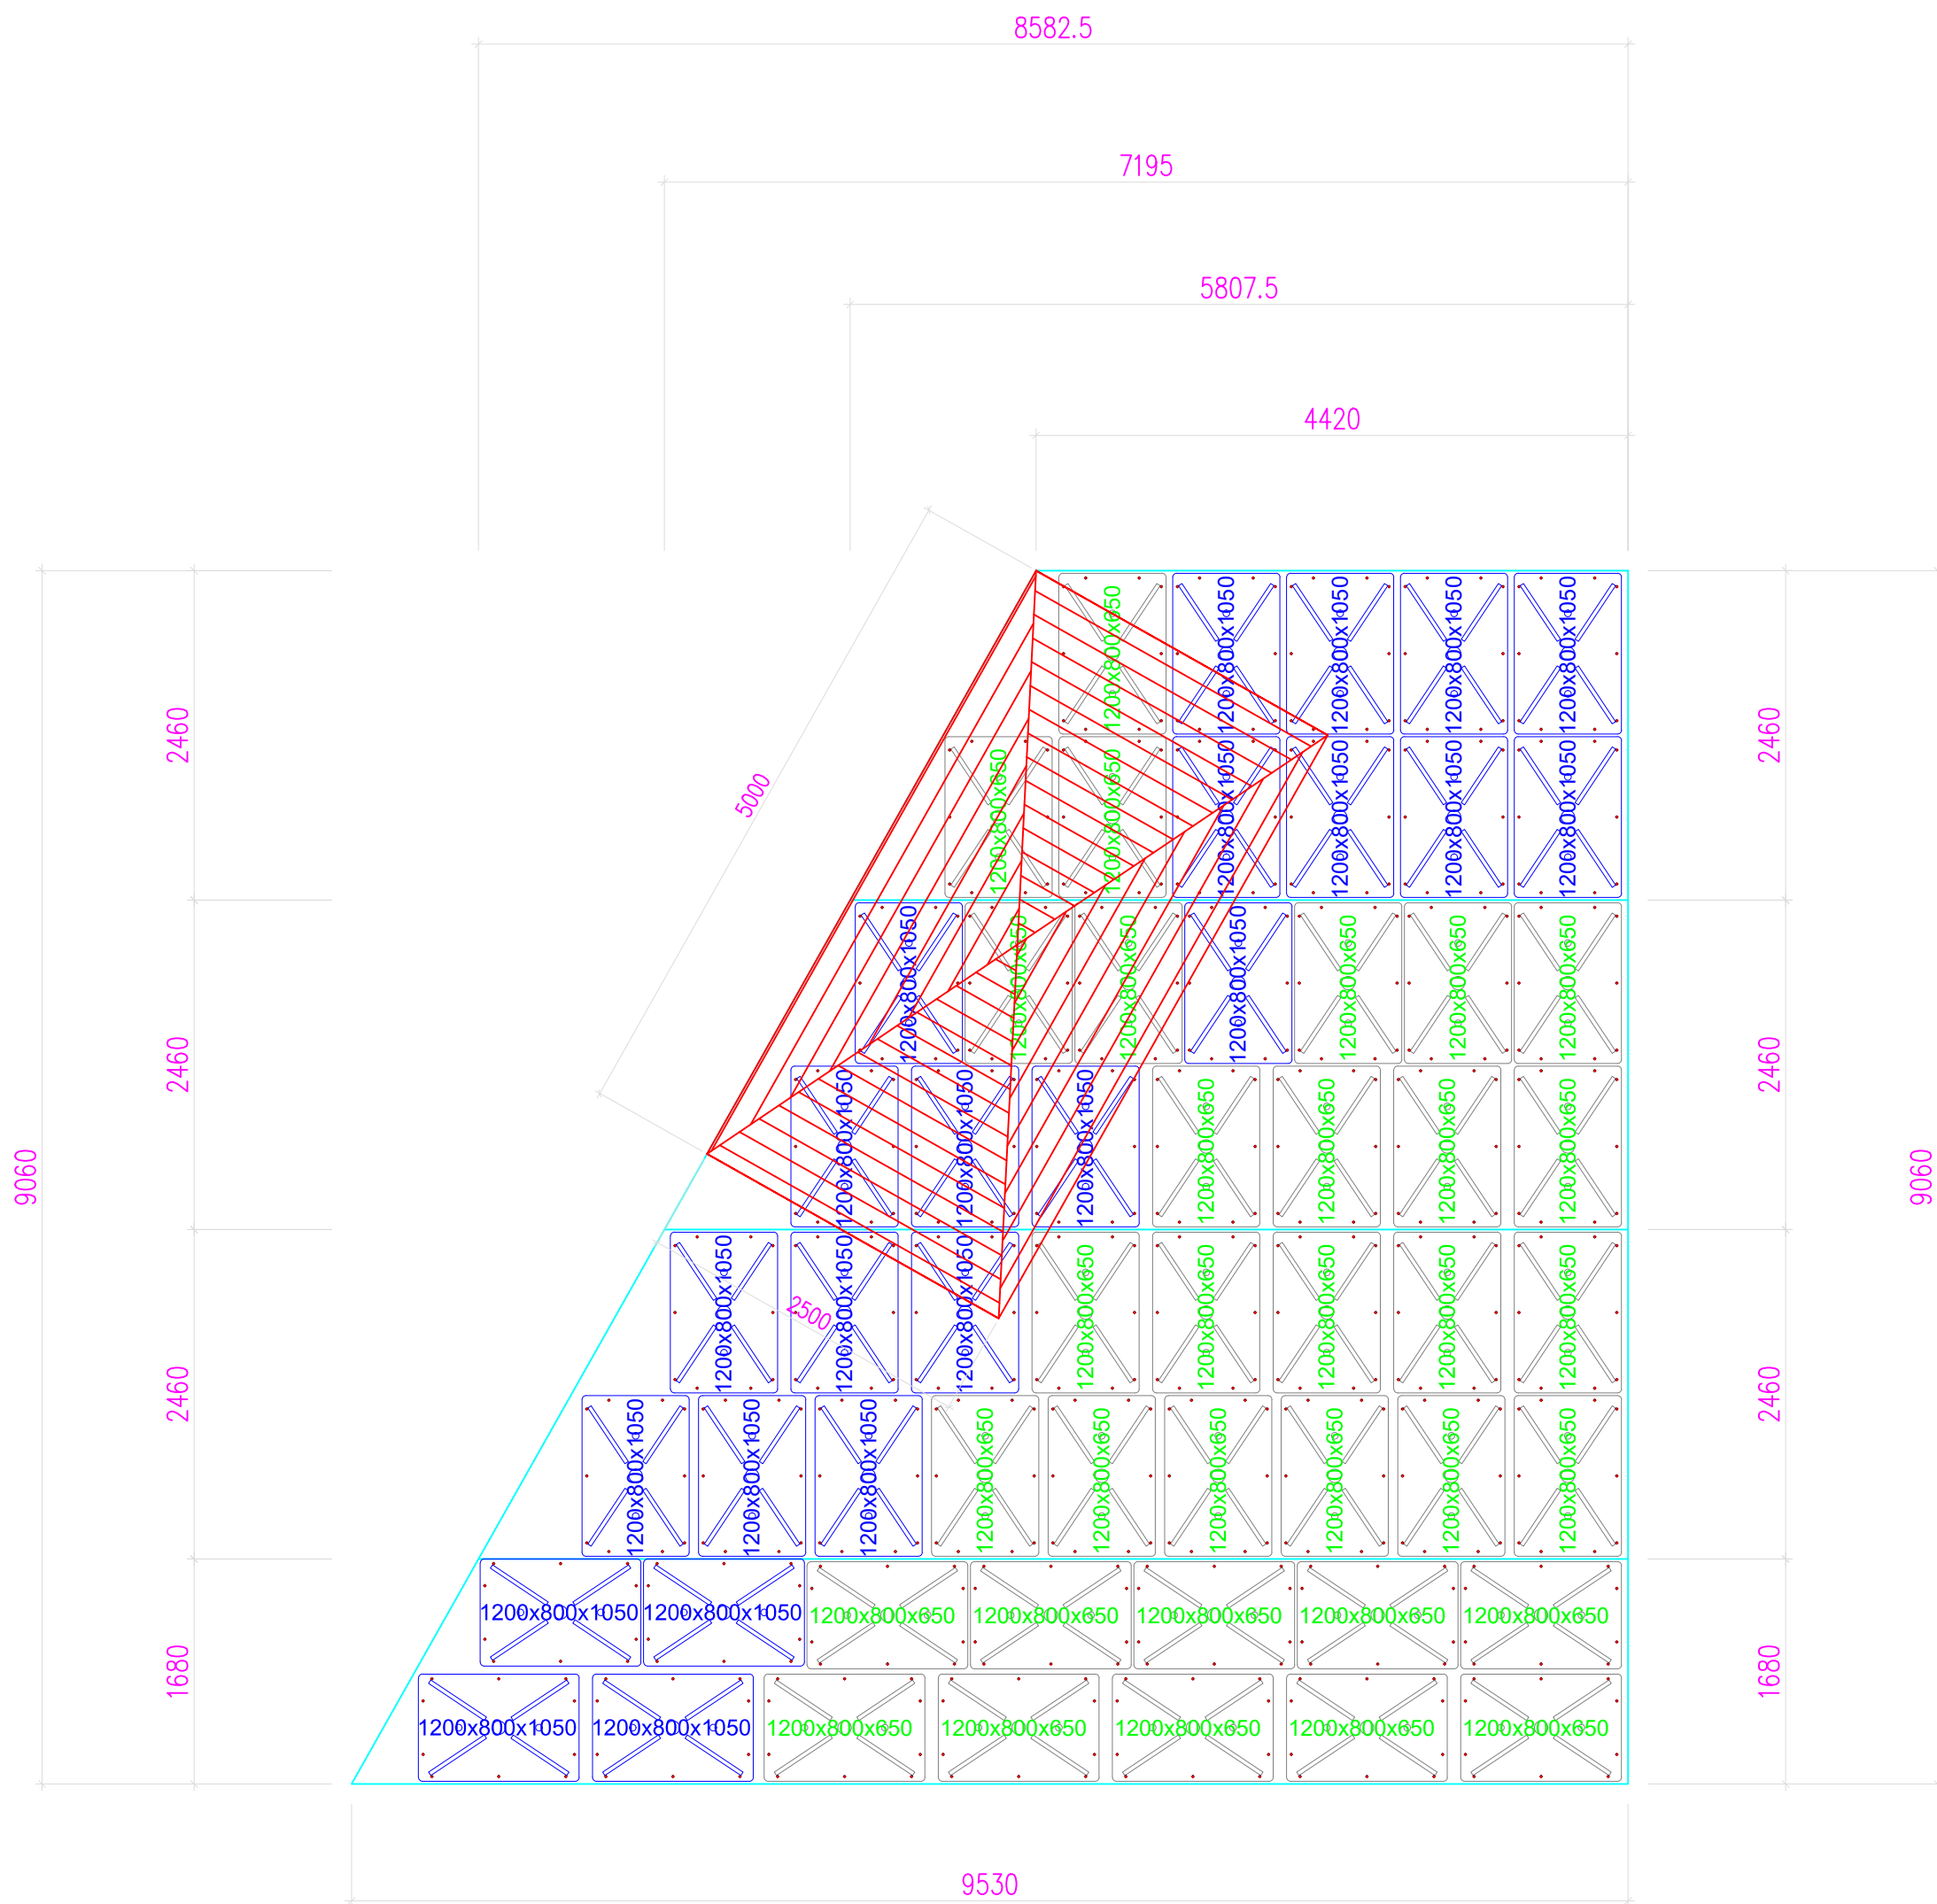


FLOATING LAYOUT

BILL OF QUANTITIES					
NO.	ITEM	MATERIAL	SIZE (MM)	UNIT	QUANTITY
01	FLOATING A	LDPE	1200 * 800 * 1050	PCS	23
02	FLOATING B	LDPE	1200 * 800 * 650	PCS	33
TOTAL					56


	EXAMINED		SCALE		SPECIALTY		PROJECT TITLE Platform
	AUTHORIZED		DATE	2025.03	STAGE		
	DESIGNED		DRAWING NO.			DRAWING TITLE	STRUCTURE LAYOUT

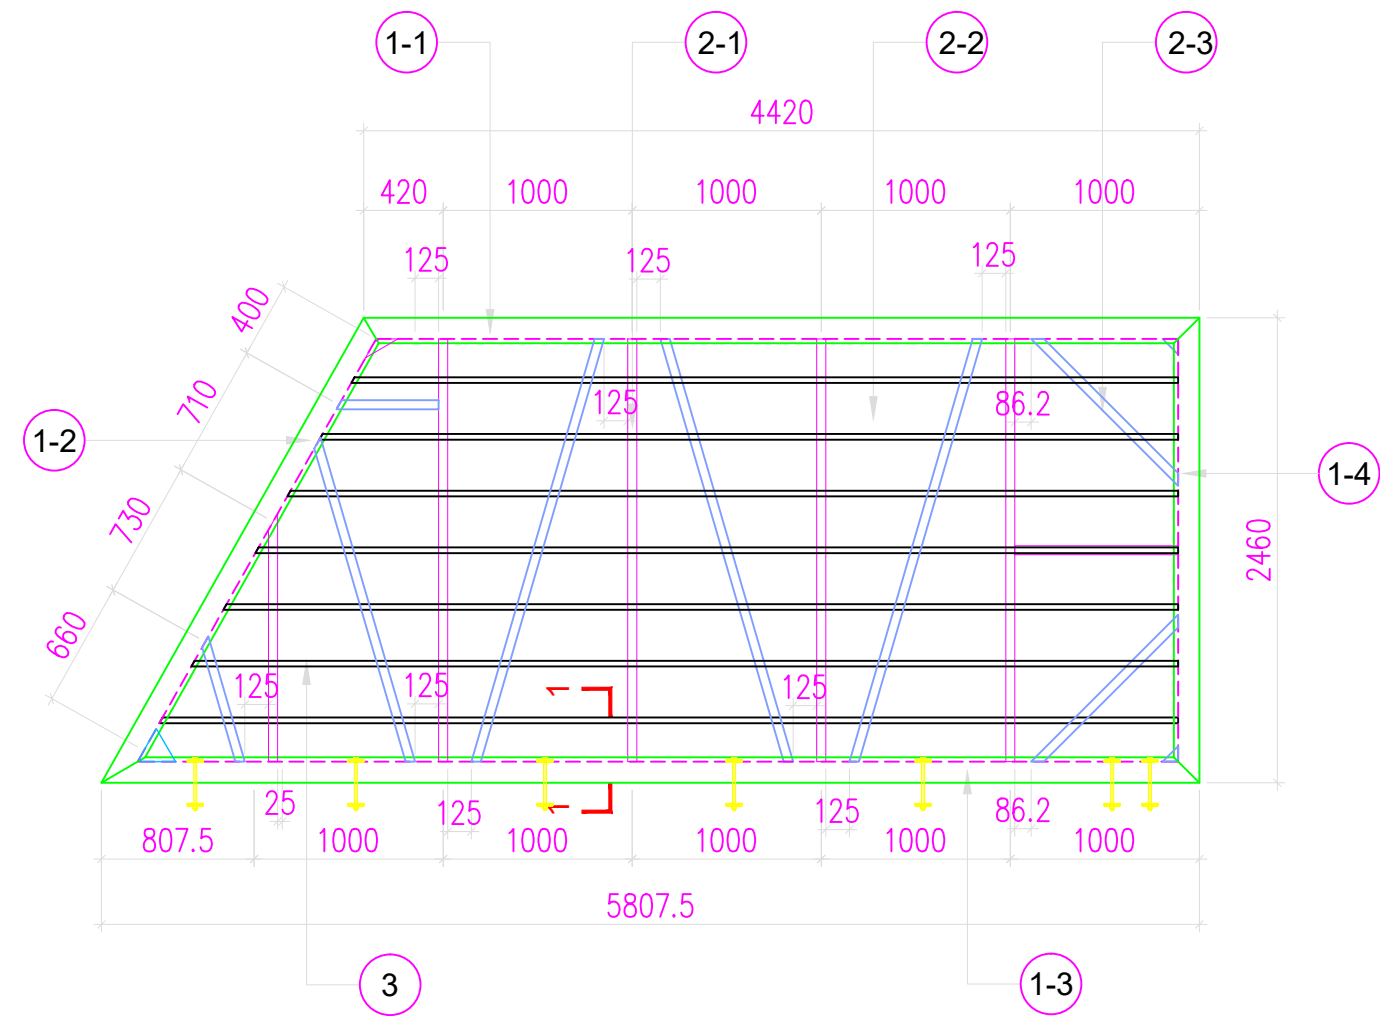


M1 PONTOON STRUCTURE LAYOUT

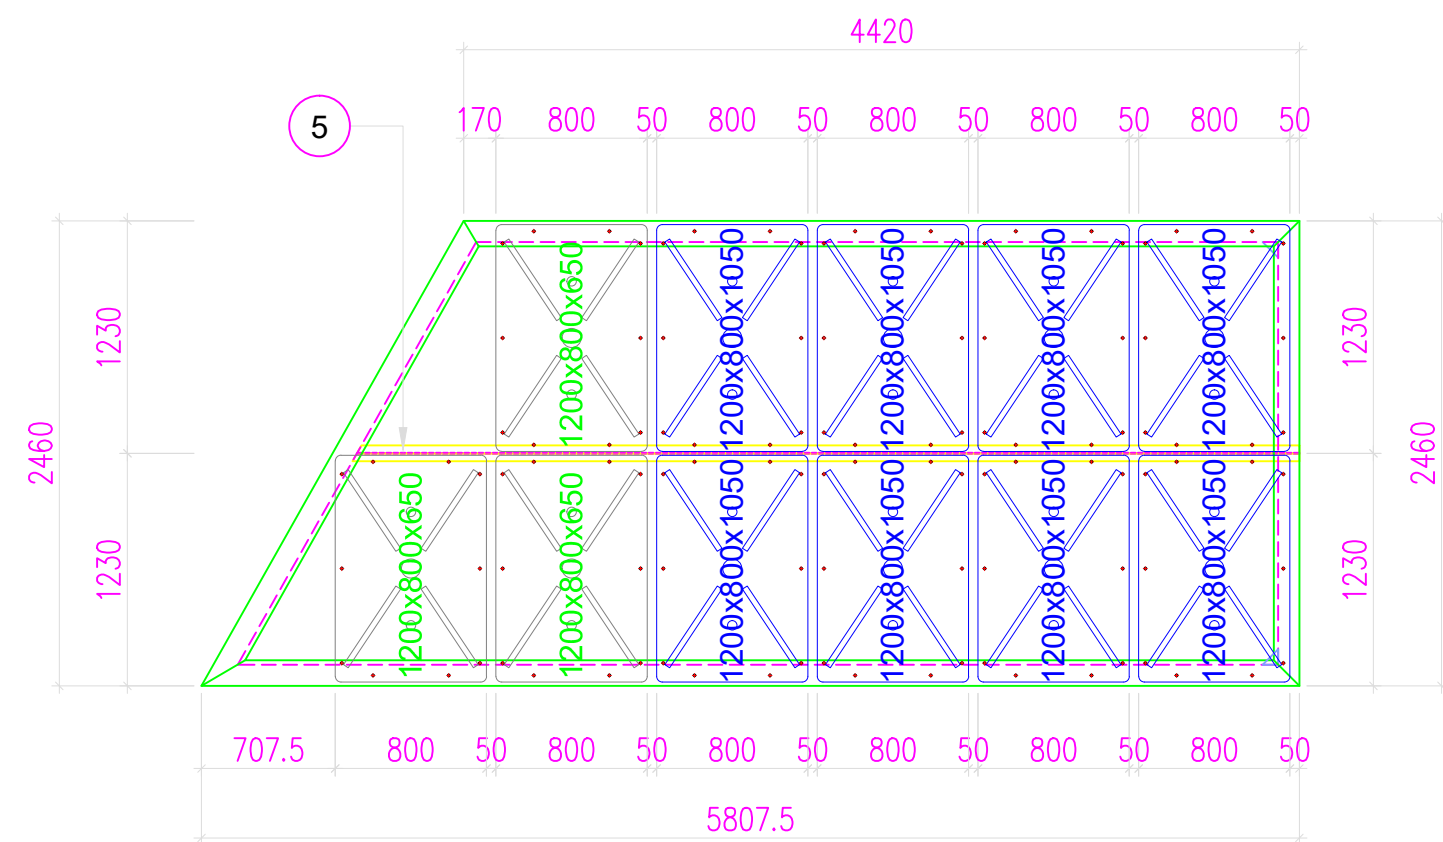


M1 PONTOON FLOATING LAYOUT

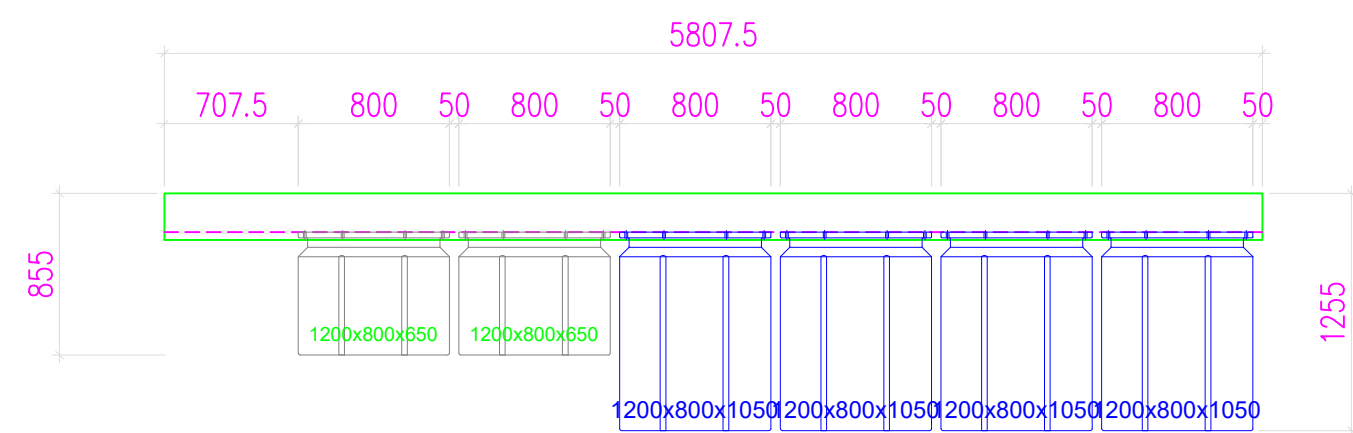

POONTOON ELEVATION

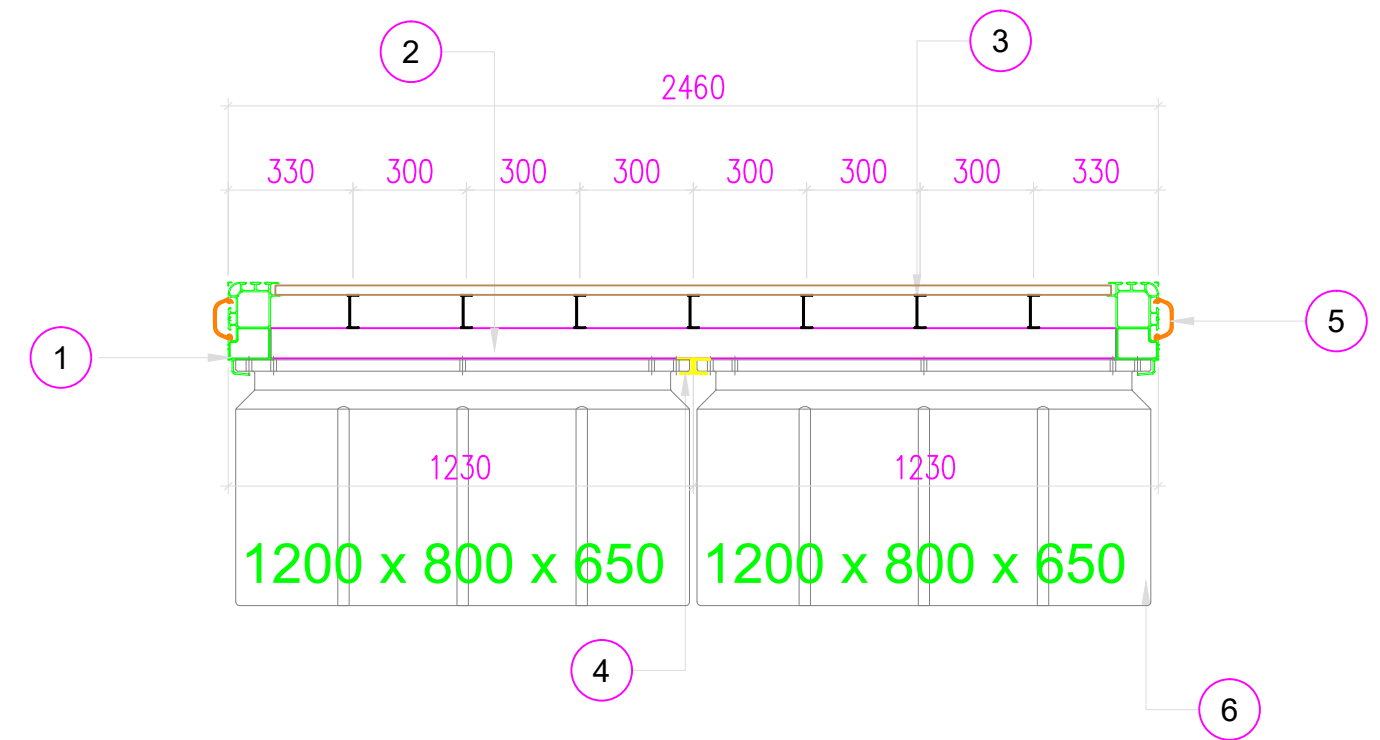


SECTION VIEW

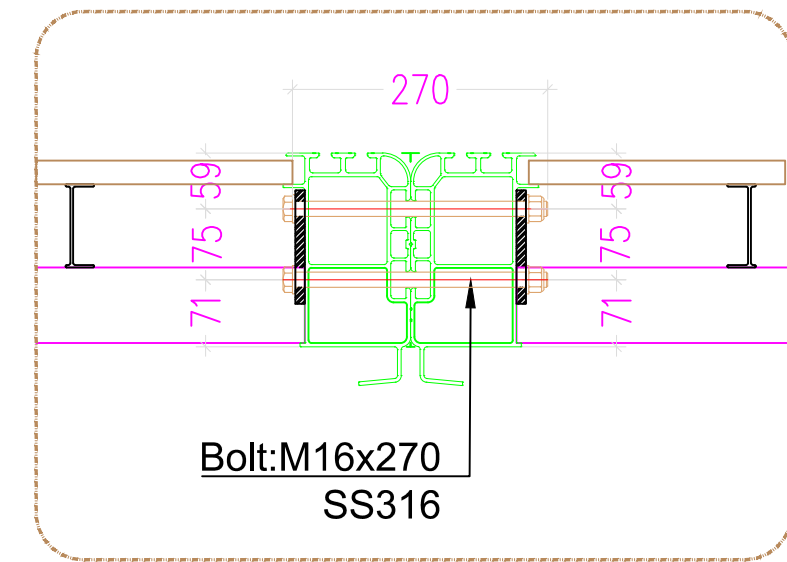


SECTION 1-1

Pontoon Material list			
NO.	Item	Material	Size(mm)
1#	Main Beam	Aluminium 6061	246 x 135 x 4
2#	Rectangular tube	Aluminium 6061	80 x 48 x 3
3#	Support decking	Aluminium 6061	88 x 30 x 3
4#	Floats Support	Aluminium 6061	44 x 42 x 4
5#	Fender	PE	D110 x 52
6#	Floats	PE	1200 x 800 x 650


	EXAMINED		SCALE		SPECIALTY		PROJECT TITLE
	AUTHORIZED		DATE	2025.03	STAGE		
	DESIGNED		DRAWING NO.			DRAWING TITLE	M1 PONTOON STRUCTURE LAYOUT

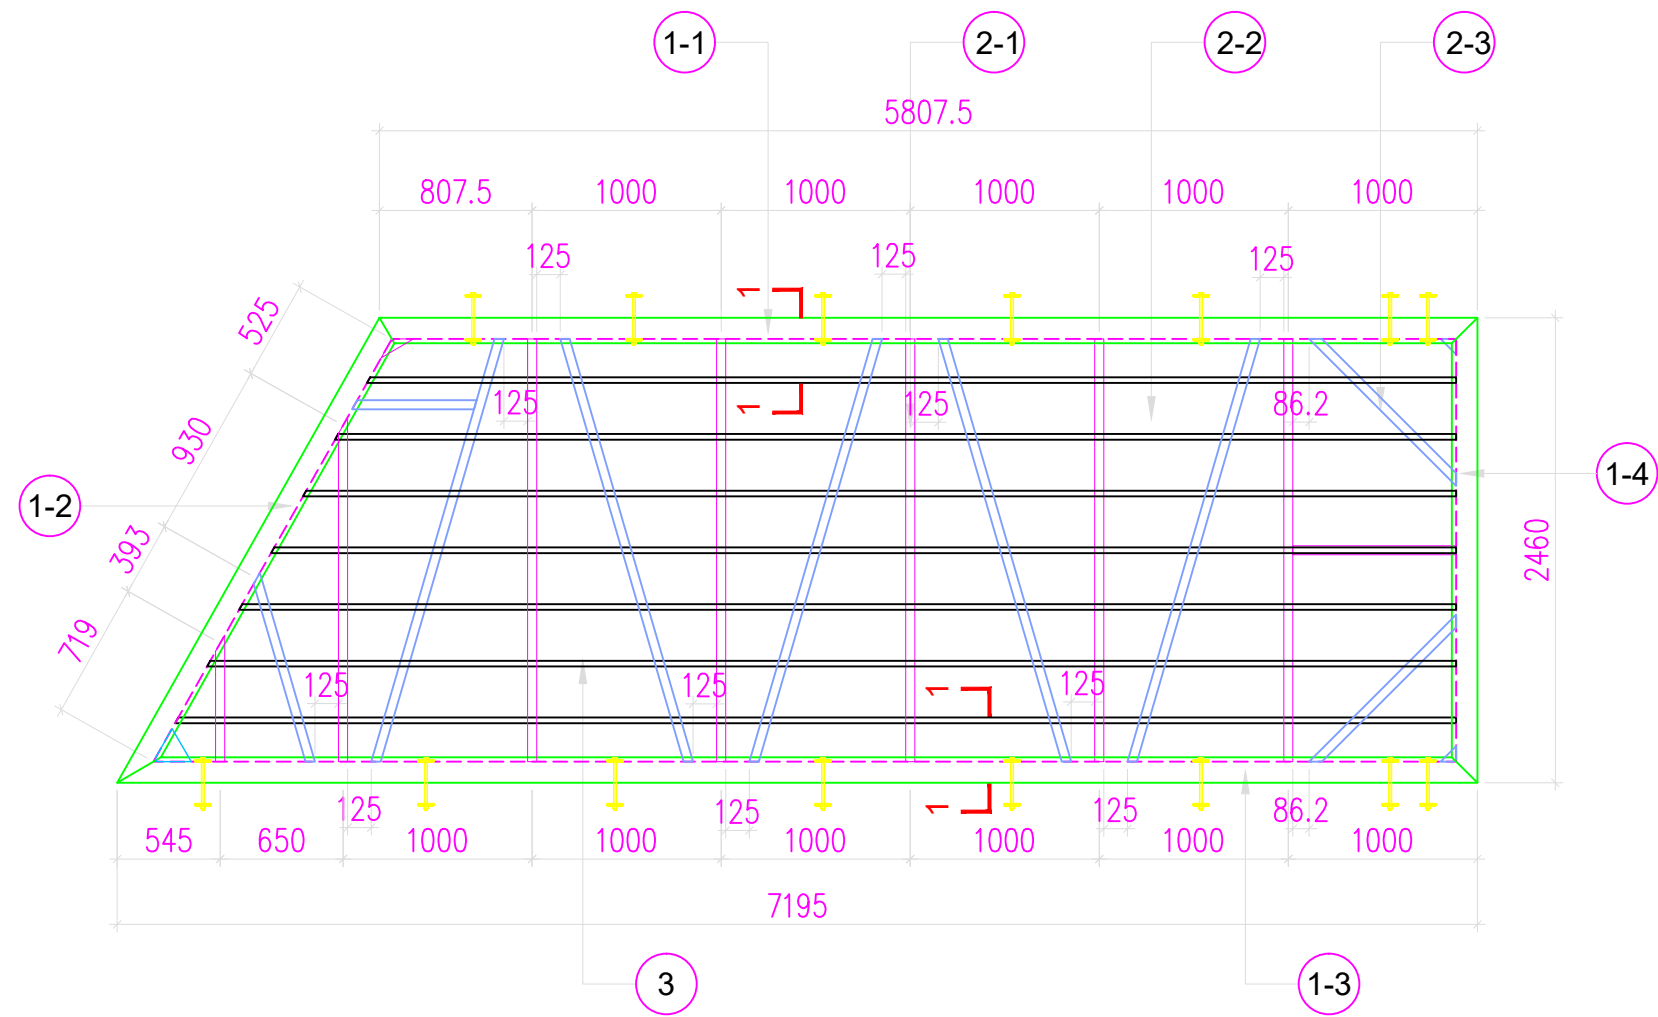


M2 PONTOON STRUCTURE LAYOUT

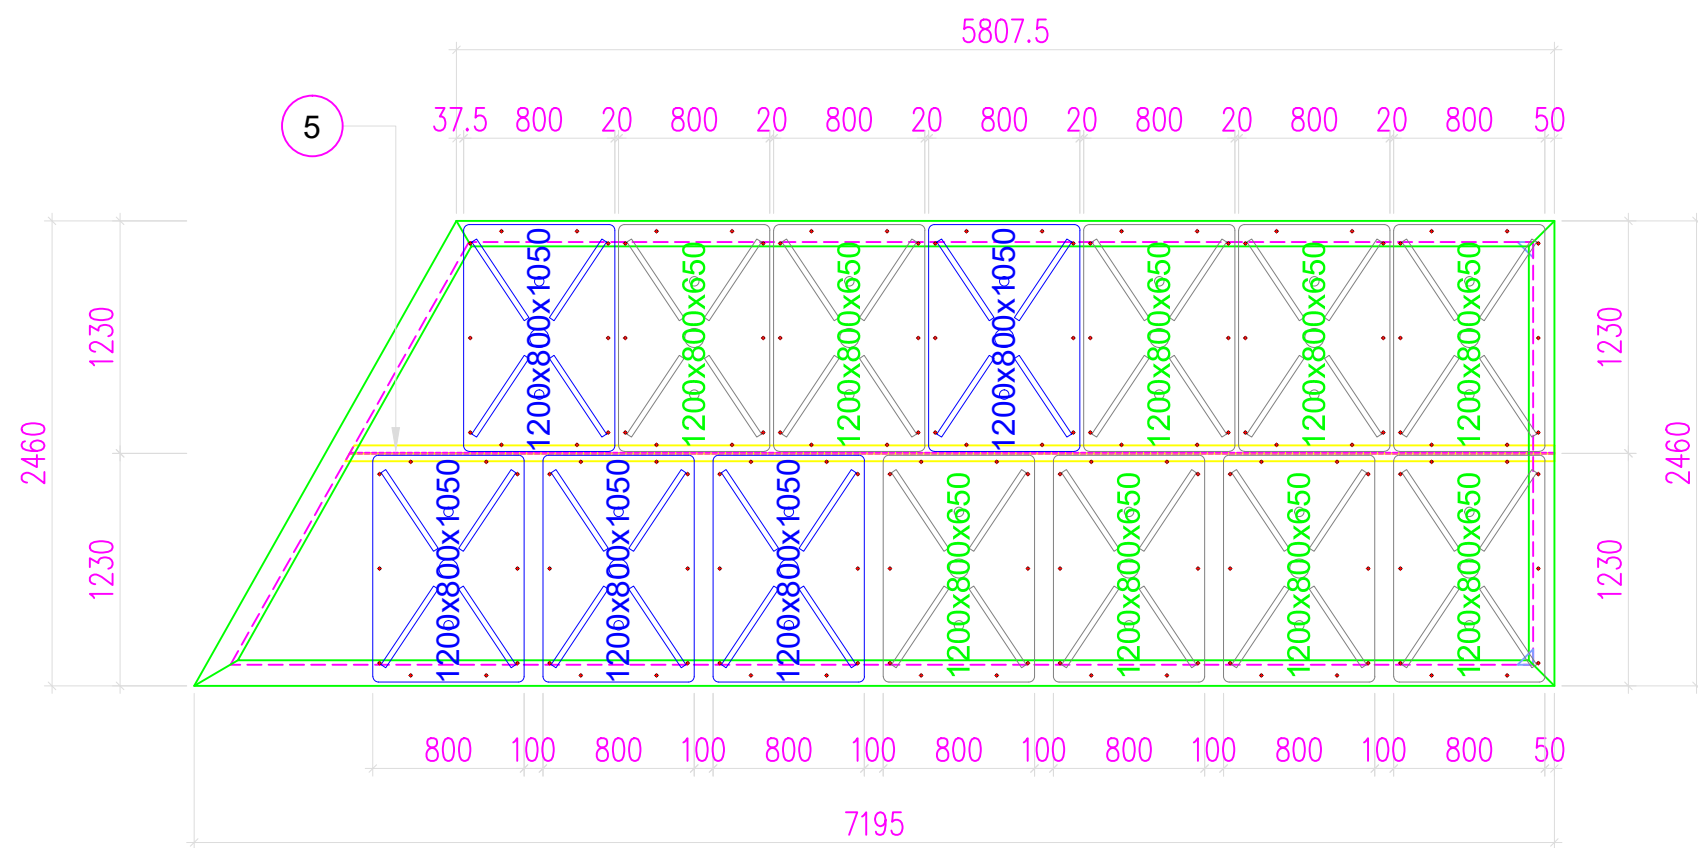


M2 PONTOON FLOATING LAYOUT

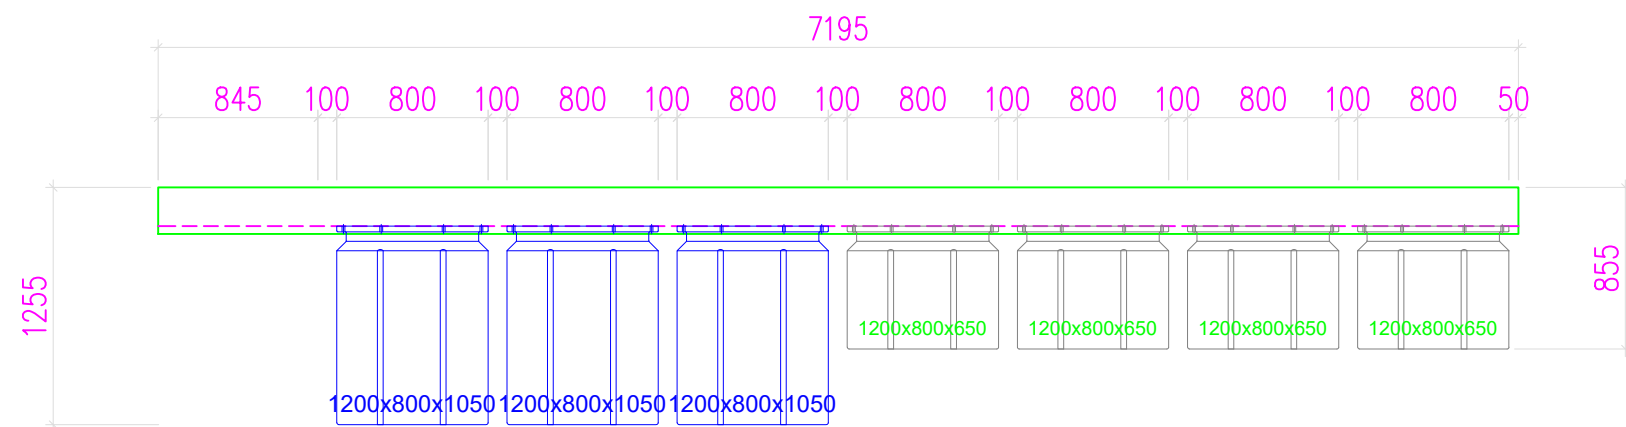

POONTOON ELEVATION

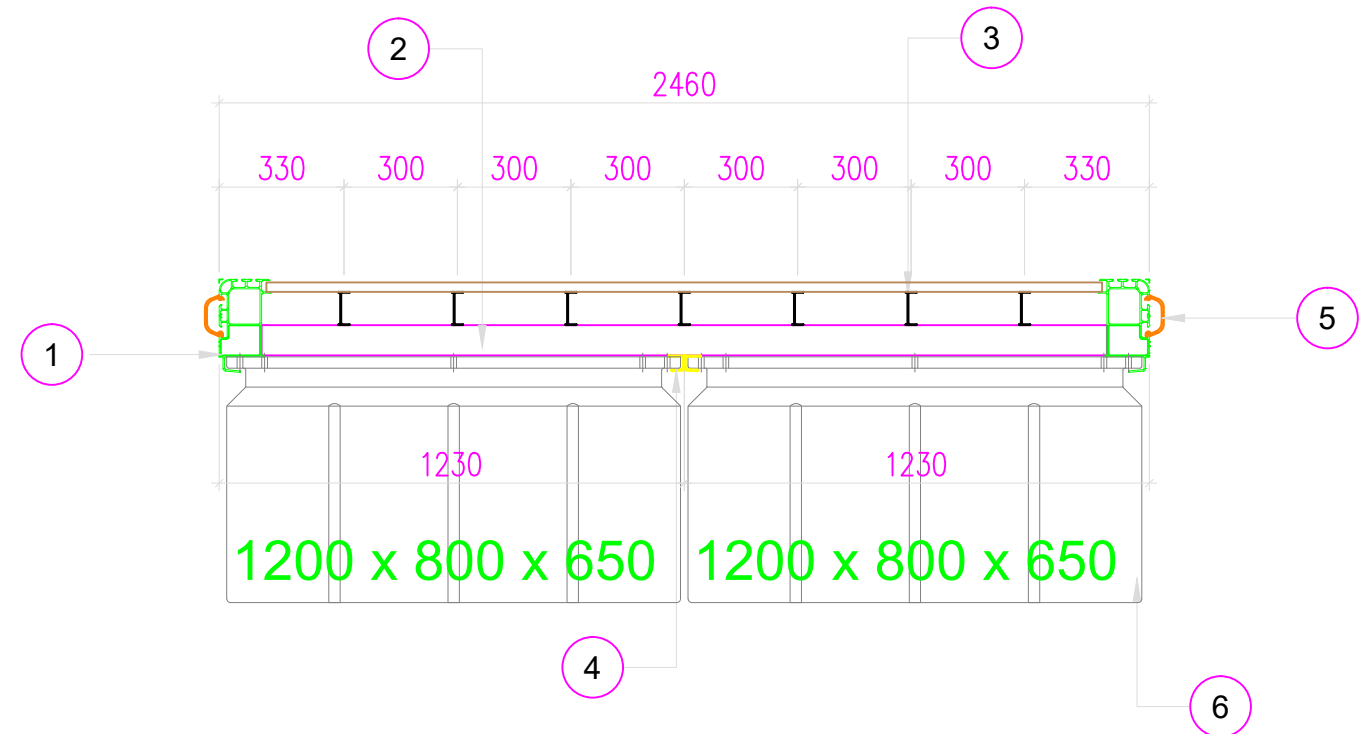


SECTION VIEW

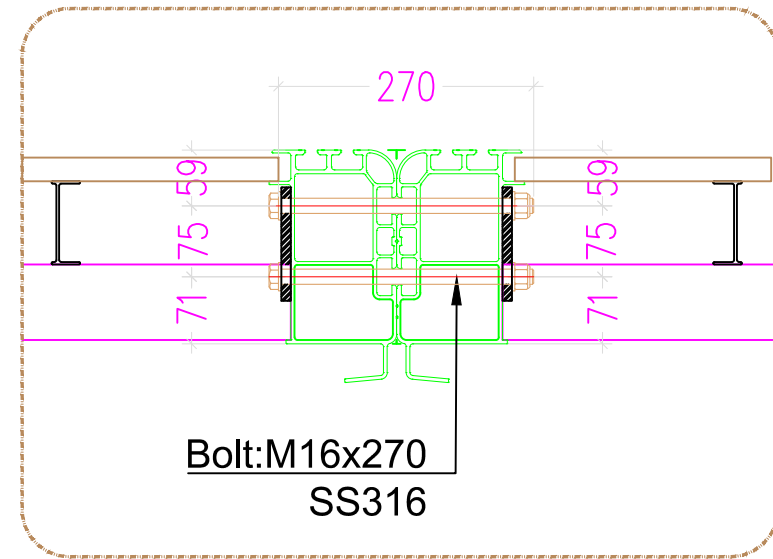


SECTION 1-1

Pontoon Material list			
NO.	Item	Material	Size(mm)
1#	Main Beam	Aluminium 6061	246 x 135 x 4
2#	Rectangular tube	Aluminium 6061	80 x 48 x 3
3#	Support decking	Aluminium 6061	88 x 30 x 3
4#	Floats Support	Aluminium 6061	44 x 42 x 4
5#	Fender	PE	D110 x 52
6#	Floats	PE	1200 x 800 x 650


	EXAMINED		SCALE		SPECIALTY		PROJECT TITLE
	AUTHORIZED		DATE	2025.03	STAGE		
	DESIGNED		DRAWING NO.			DRAWING TITLE	M2 PONTOON STRUCTURE LAYOUT

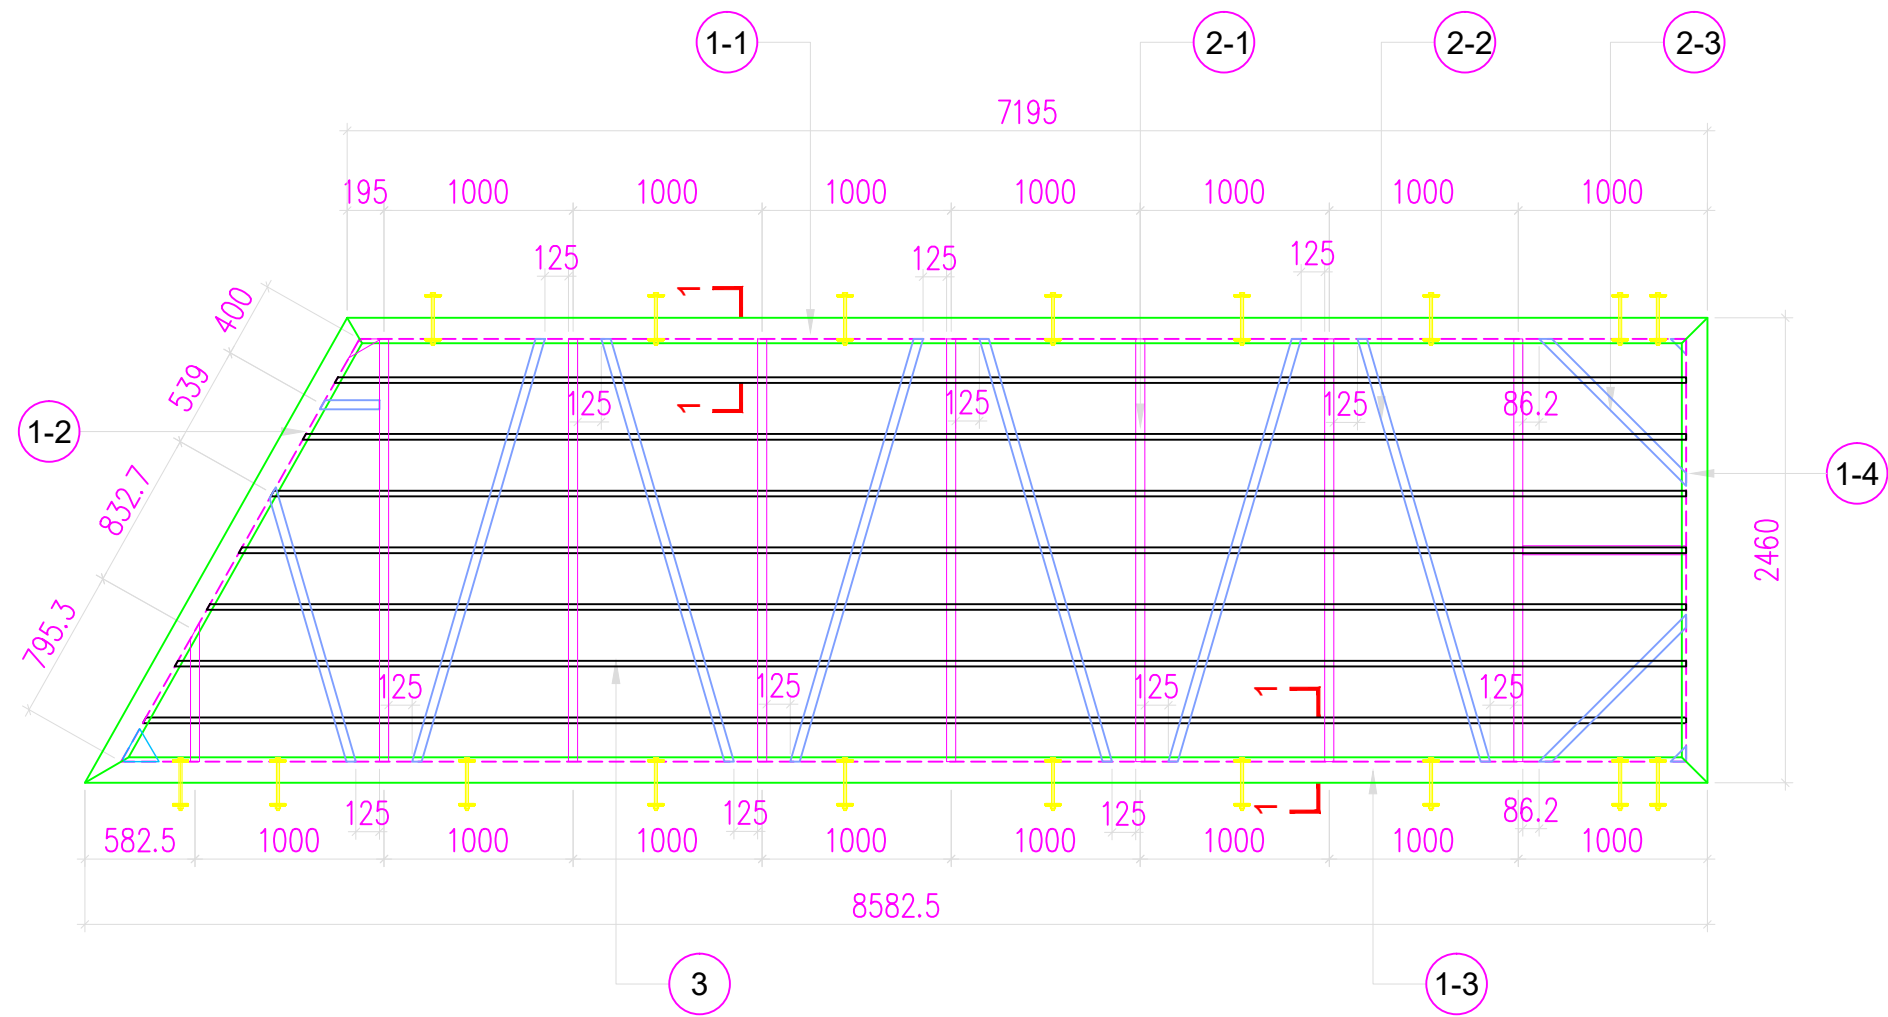


M3 PONTOON STRUCTURE LAYOUT

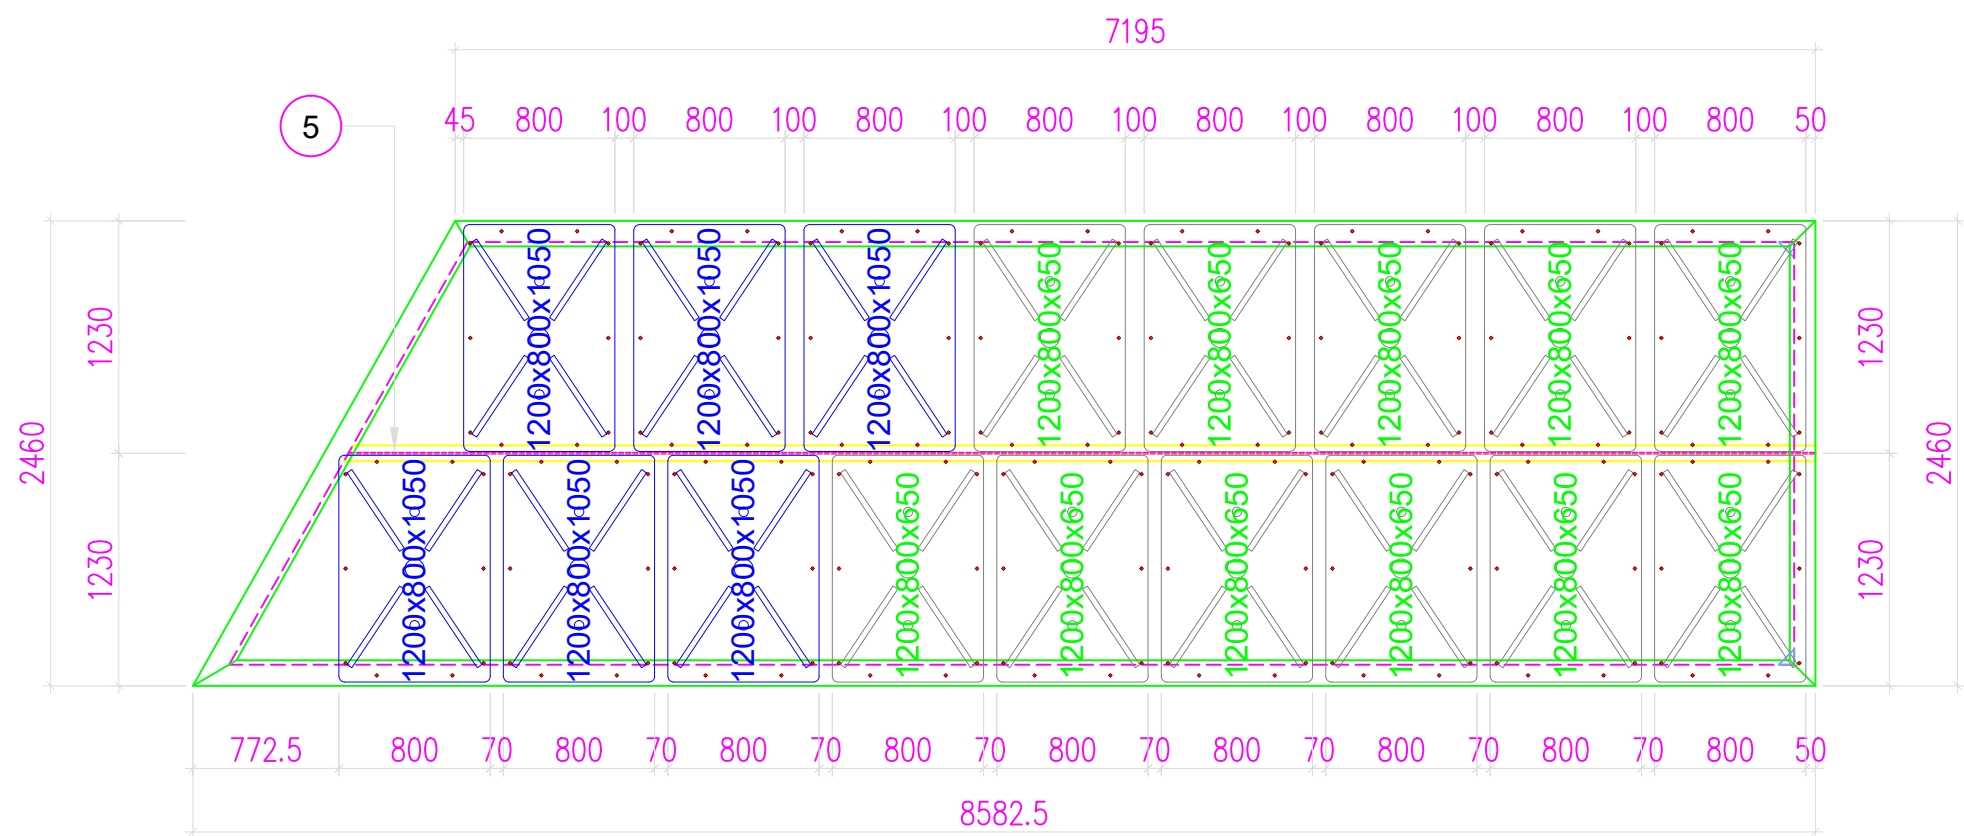


M3 PONTOON FLOATING LAYOUT

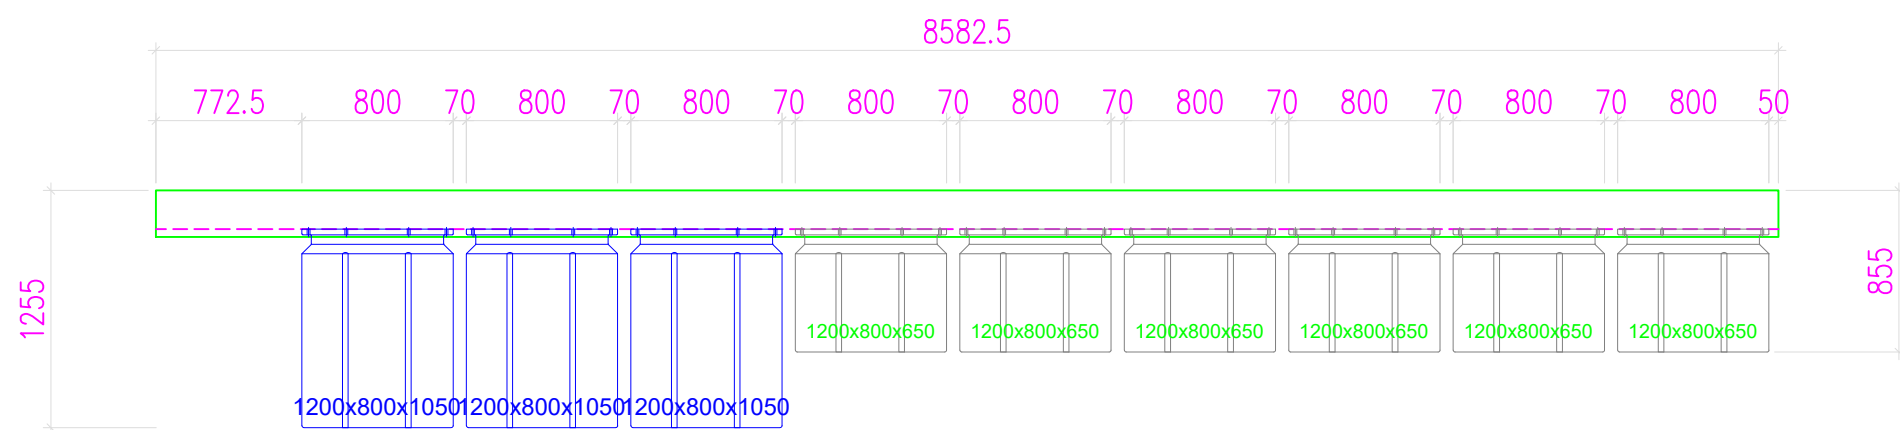

POONTOON ELEVATION

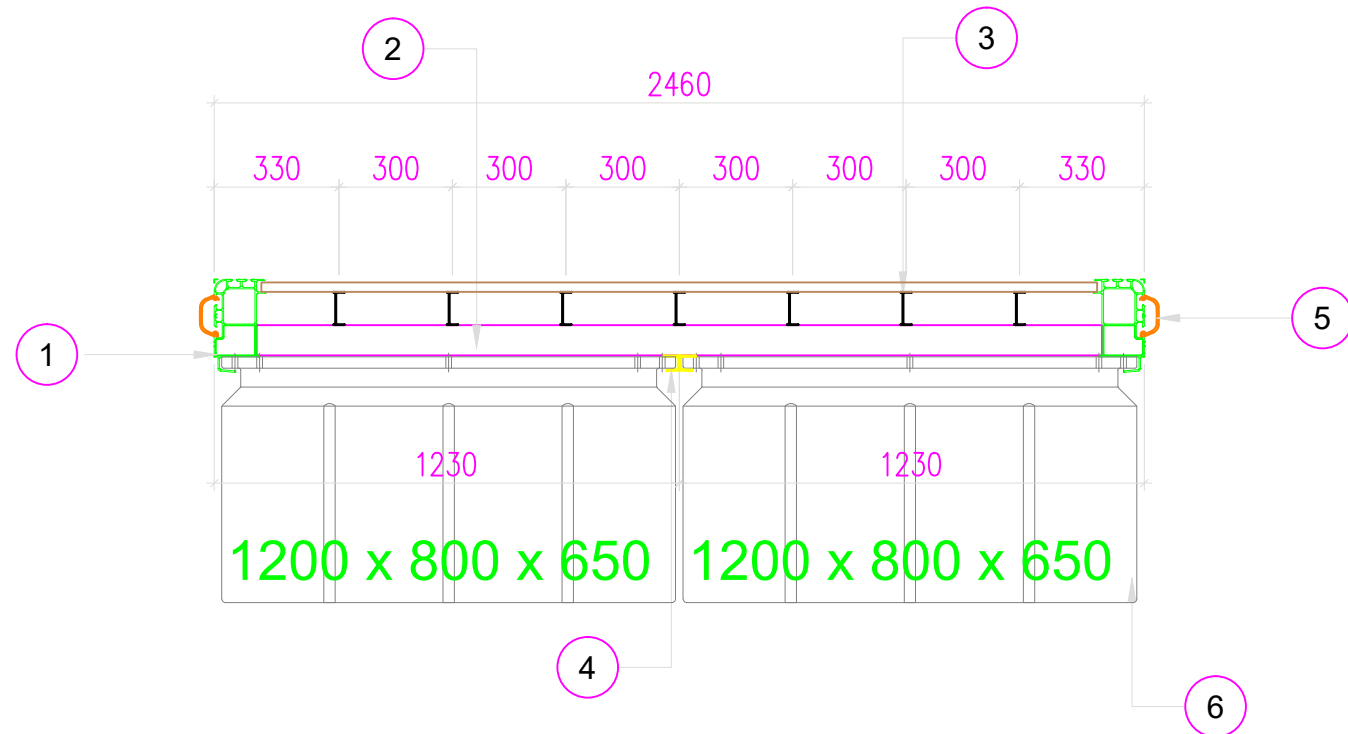


SECTION VIEW

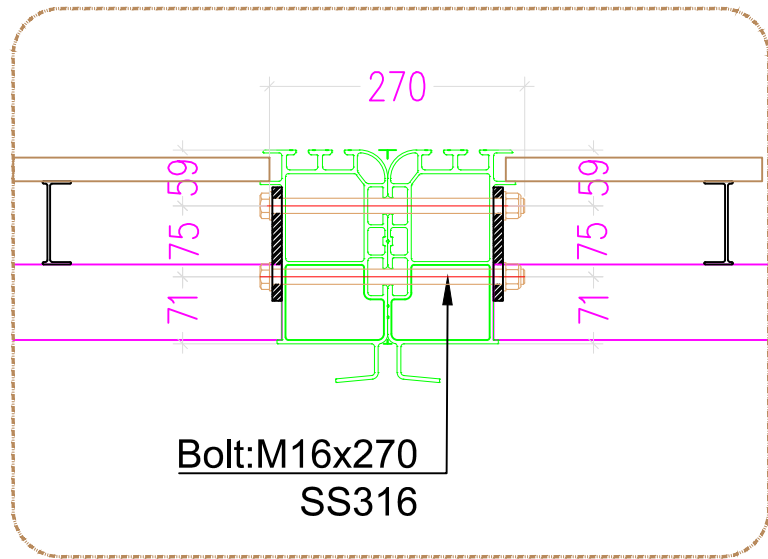


SECTION 1-1

Pontoon Material list			
NO.	Item	Material	Size(mm)
1#	Main Beam	Aluminium 6061	246 x 135 x 4
2#	Rectangular tube	Aluminium 6061	80 x 48 x 3
3#	Support decking	Aluminium 6061	88 x 30 x 3
4#	Floats Support	Aluminium 6061	44 x 42 x 4
5#	Fender	PE	D110 x 52
6#	Floats	PE	1200 x 800 x 650


	EXAMINED		SCALE		SPECIALTY		PROJECT TITLE
	AUTHORIZED		DATE	2025.03	STAGE		
	DESIGNED		DRAWING NO.			DRAWING TITLE	M3 PONTOON STRUCTURE LAYOUT

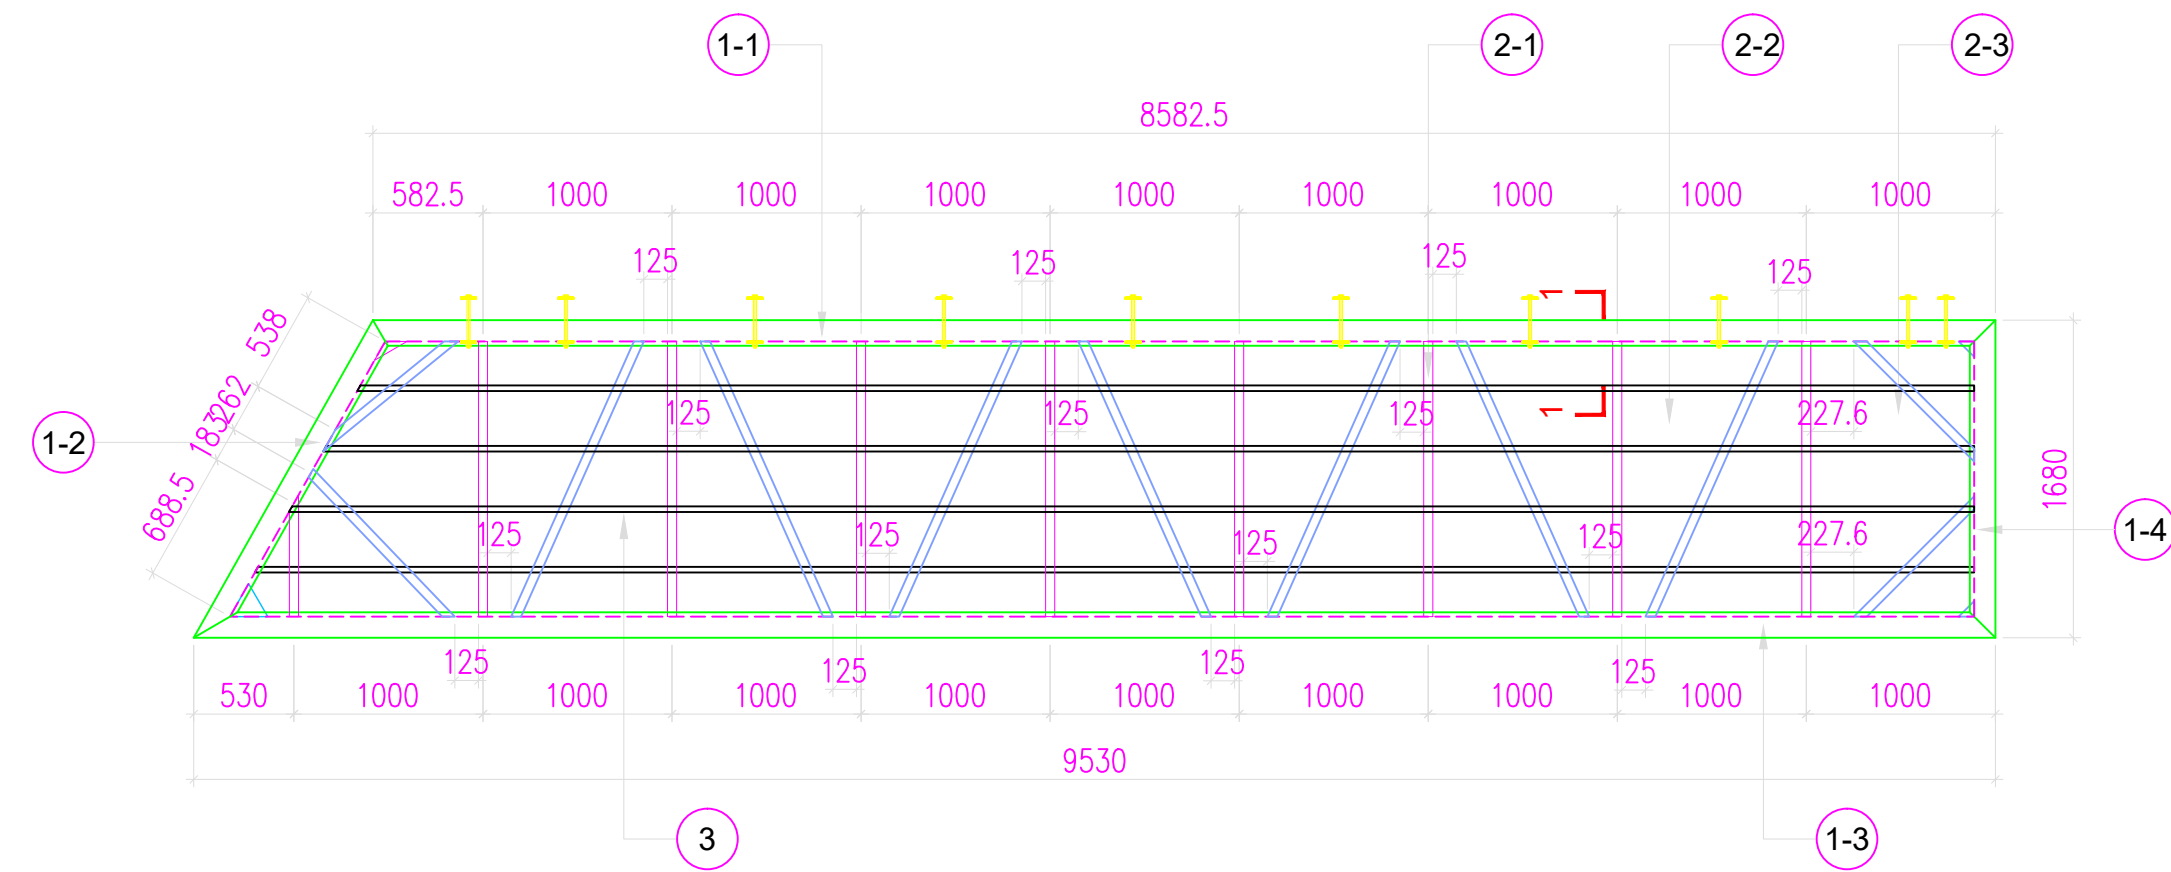


M4 PONTOON STRUCTURE LAYOUT

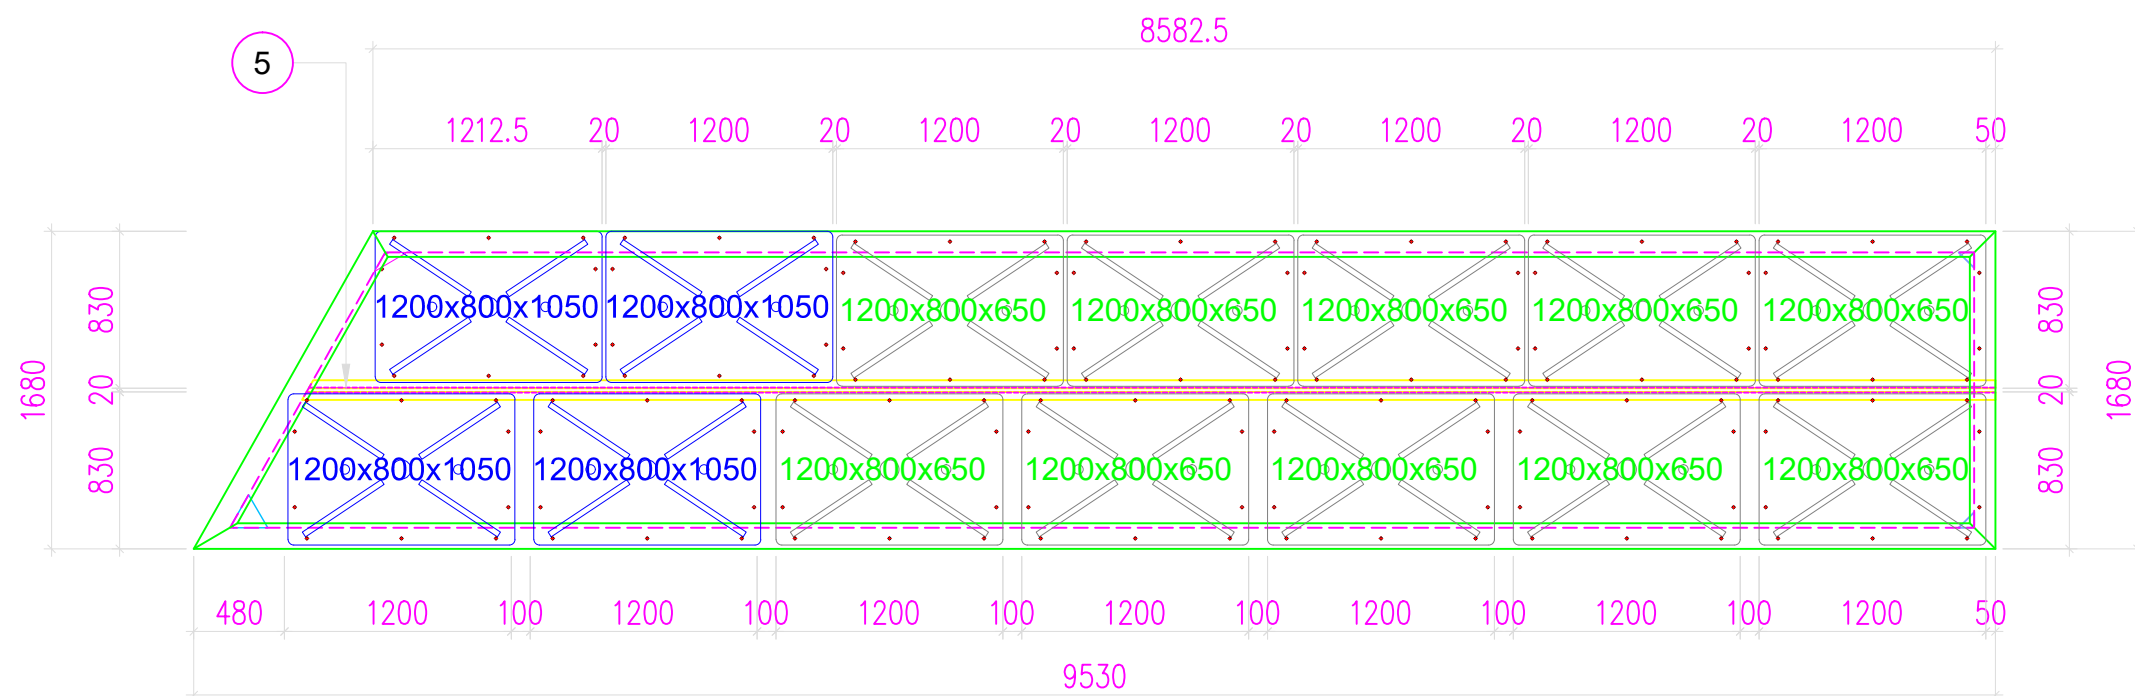


M4 PONTOON FLOATING LAYOUT

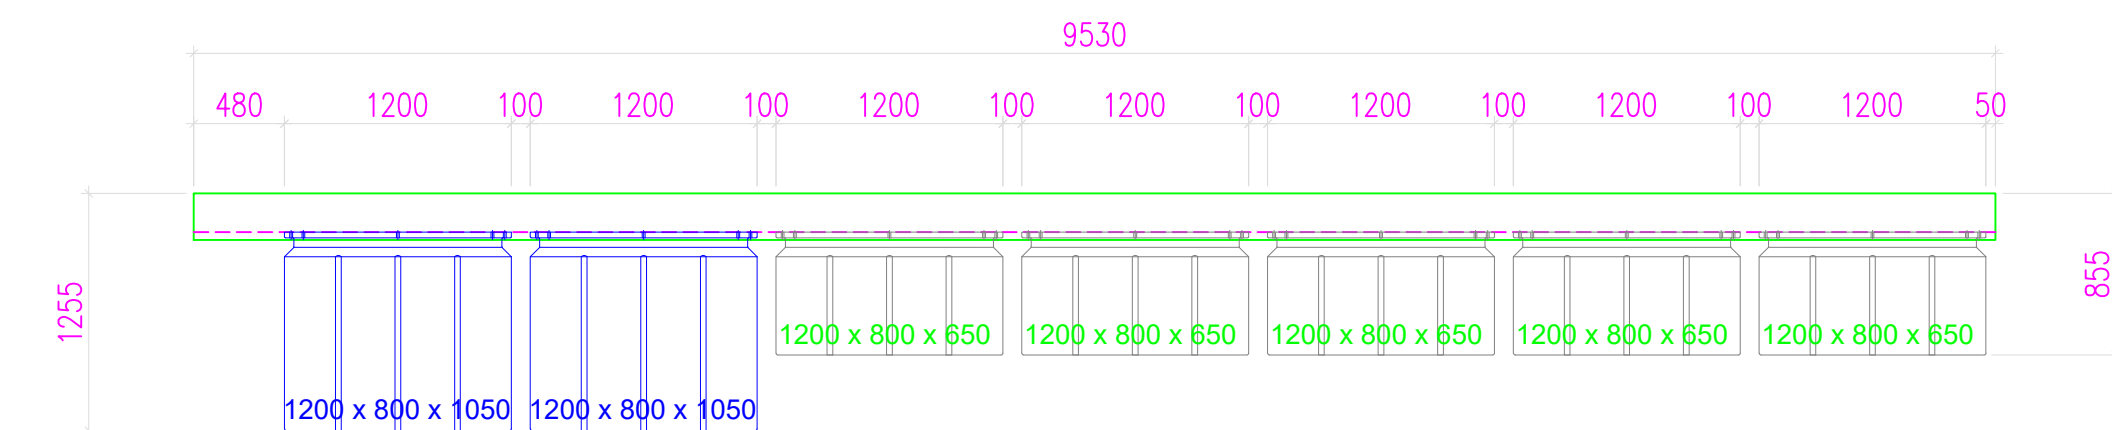

POONTOON ELEVATION

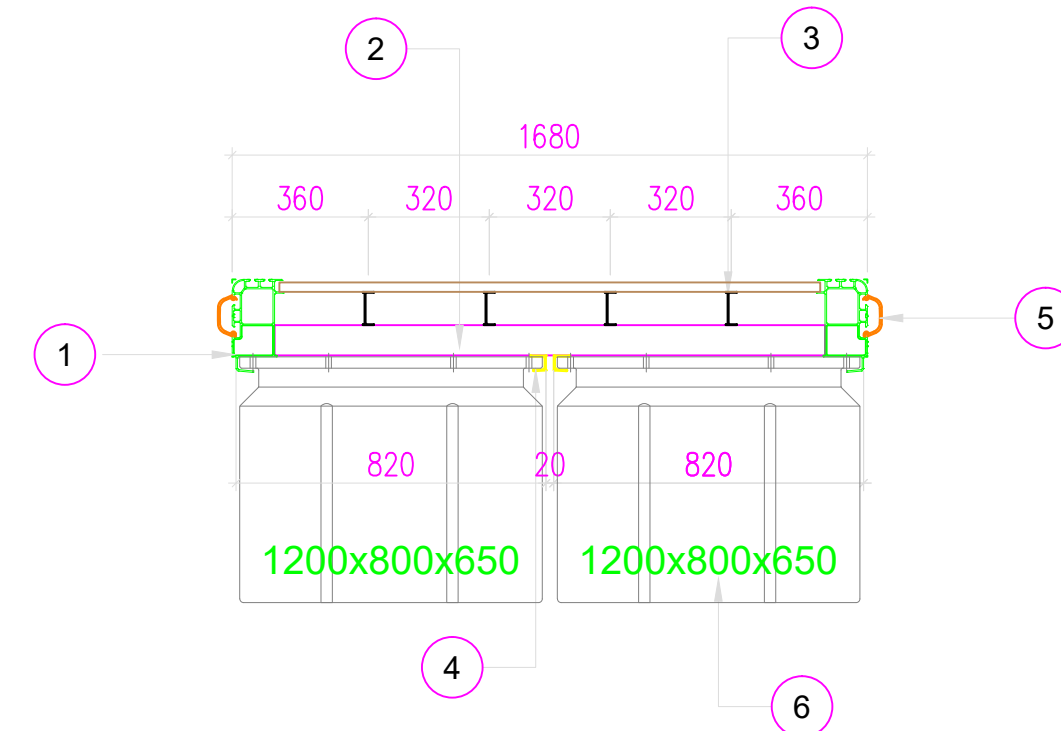

SECTION VIEW

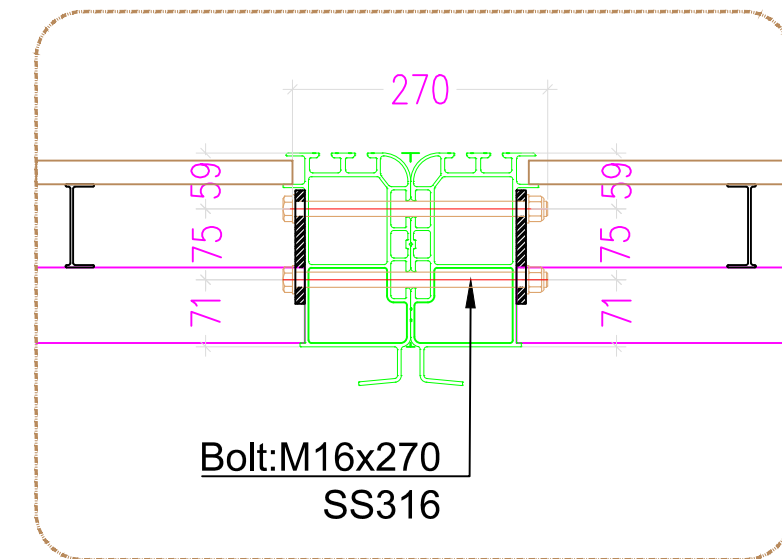

SECTION 1-1

Pontoon Material list			
NO.	Item	Material	Size(mm)
1#	Main Beam	Aluminium 6061	246 x 135 x 4
2#	Rectangular tube	Aluminium 6061	80 x 48 x 3
3#	Support decking	Aluminium 6061	88 x 30 x 3
4#	Floats Support	Aluminium 6061	44 x 42 x 4
5#	Fender	PE	D110 x 52
6#	Floats	PE	1200 x 800 x 650

	EXAMINED		SCALE		SPECIALTY		PROJECT TITLE
	AUTHORIZED		DATE	2025.03	STAGE		
	DESIGNED		DRAWING NO.			DRAWING TITLE	M4 PONTOON STRUCTURE LAYOUT